



Notes

Key

-  Proposed No Waiting & Loading 'at any time' (Double Yellow Lines with double kerb blips)
-  Existing Double Yellow Lines

Rev	Revision Note	Date
-		

London Borough of Brent  
 Highways and Infrastructure Service  
 Brent Civic Centre, Engineers Way,  
 Wembley, Middlesex. HA9 0FJ

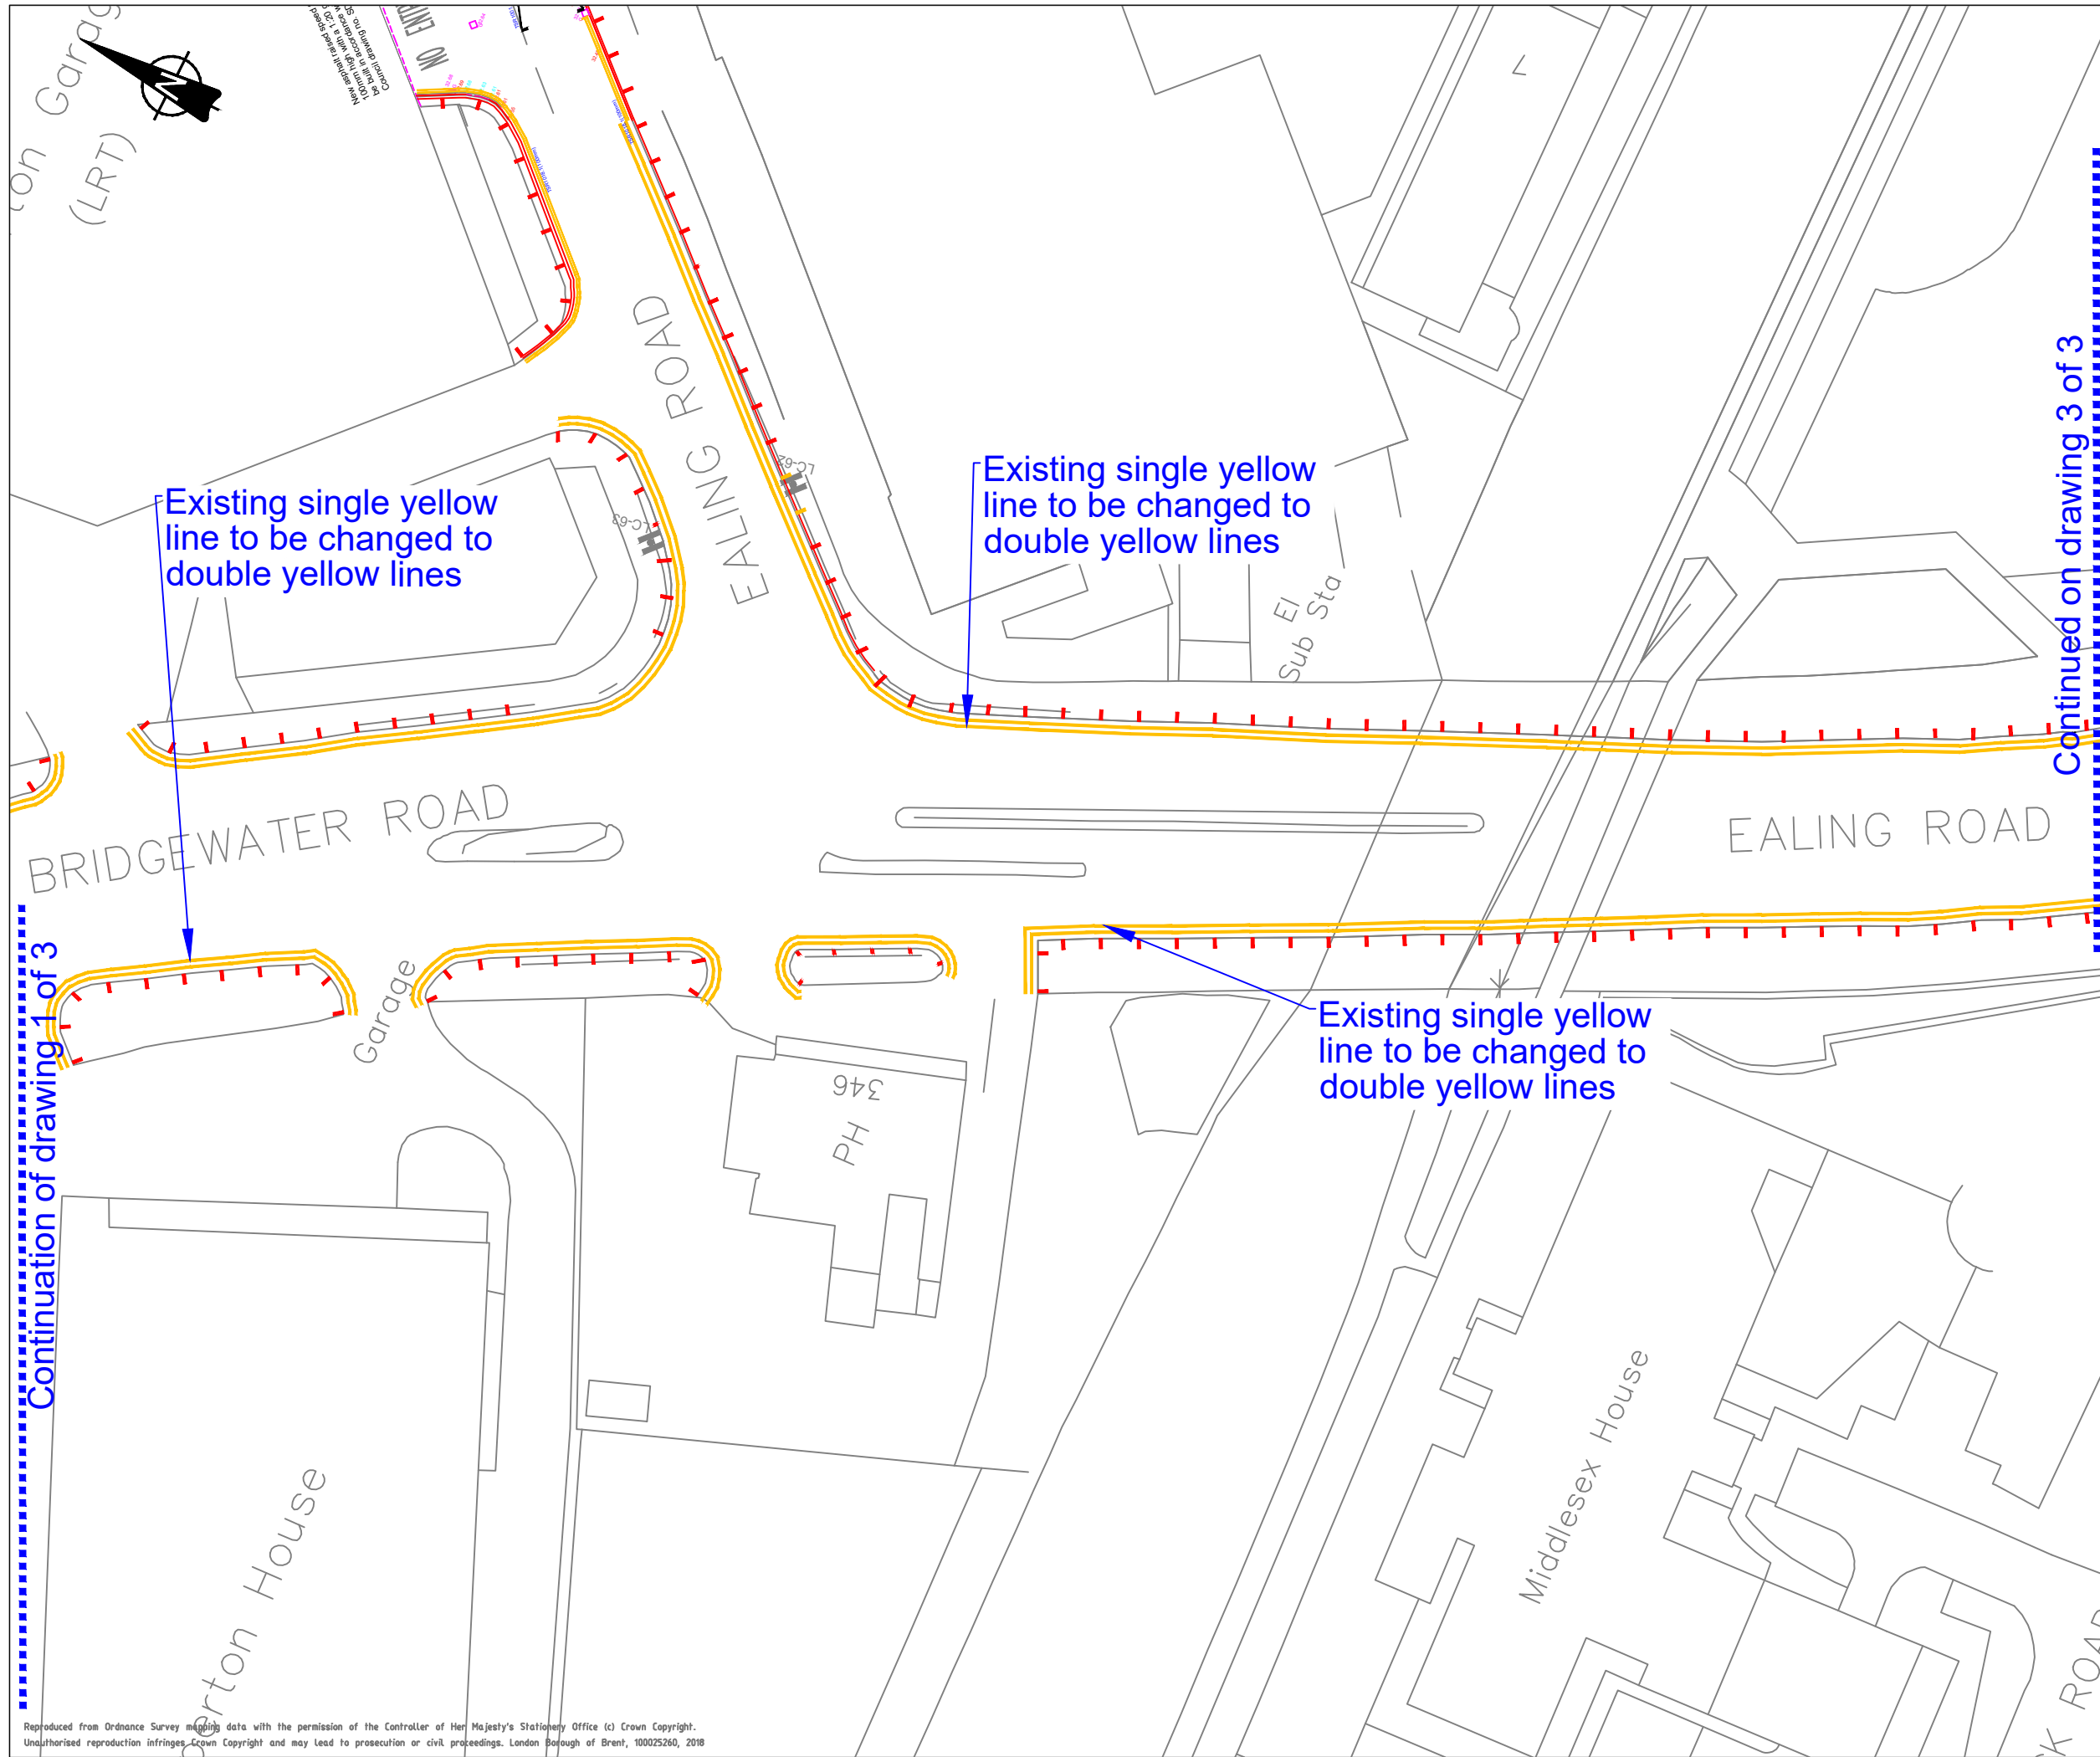
Job Title  
 BRIDGEWATER ROAD & EALING ROAD

Drawing Title  
 PROPOSED NO WAITING AND LOADING  
 'AT ANY TIME' RESTRICTIONS.  
 1 of 3

Scale 1:500	A3	Designed SS
Date created 26/03/19		Drawn SS



Date created 26/03/19	Checked JD
	Approved SF

Drawing No. HD-SSWR-001 (2018-19)	Rev. 0
CAD Ref.	



Notes

Key

-  Proposed No Waiting & Loading 'at any time' (Double Yellow Lines with double kerb blips)
-  Existing Double Yellow Lines

Rev	Revision Note	Date
-		

London Borough of Brent  
 Highways and Infrastructure Service  
 Brent Civic Centre, Engineers Way,  
 Wembley, Middlesex. HA9 0FJ

Job Title  
 BRIDGEWATER ROAD & EALING ROAD

Drawing Title  
 PROPOSED NO WAITING AND LOADING  
 'AT ANY TIME' RESTRICTIONS.  
 2 of 3

Scale 1:500	A3	Designed SS
		Drawn SS
Date created 26/03/19		Checked JD
		Approved SF

Drawing No. HD-SSWR-001 (2018-19)	Rev. 0
CAD Ref.	

