





Notes

Key

-  Proposed No Waiting & Loading 'at any time'
(Double Yellow Lines with double kerb blips)
-  Existing Double Yellow Lines

Rev	Revision Note	Date

London Borough of Brent
Highways and Infrastructure Service
Brent Civic Centre, Engineers Way,
Wembley, Middlesex. HA9 0FJ

Job Title
BRIDGEWATER ROAD & EALING ROAD

Drawing Title
PROPOSED NO WAITING AND LOADING
'AT ANY TIME' RESTRICTIONS.
1 of 3

Scale 1:500	A3	Designed SS
Date created 21/08/19	Checked JD	Approved SF
Drawing No. 18LP02A	Rev. 0	
CAD Ref.		


Continued on drawing 2 of 3

Existing single yellow line to be changed to double yellow lines

Existing single yellow line to be changed to double yellow lines



Existing single yellow line to remain

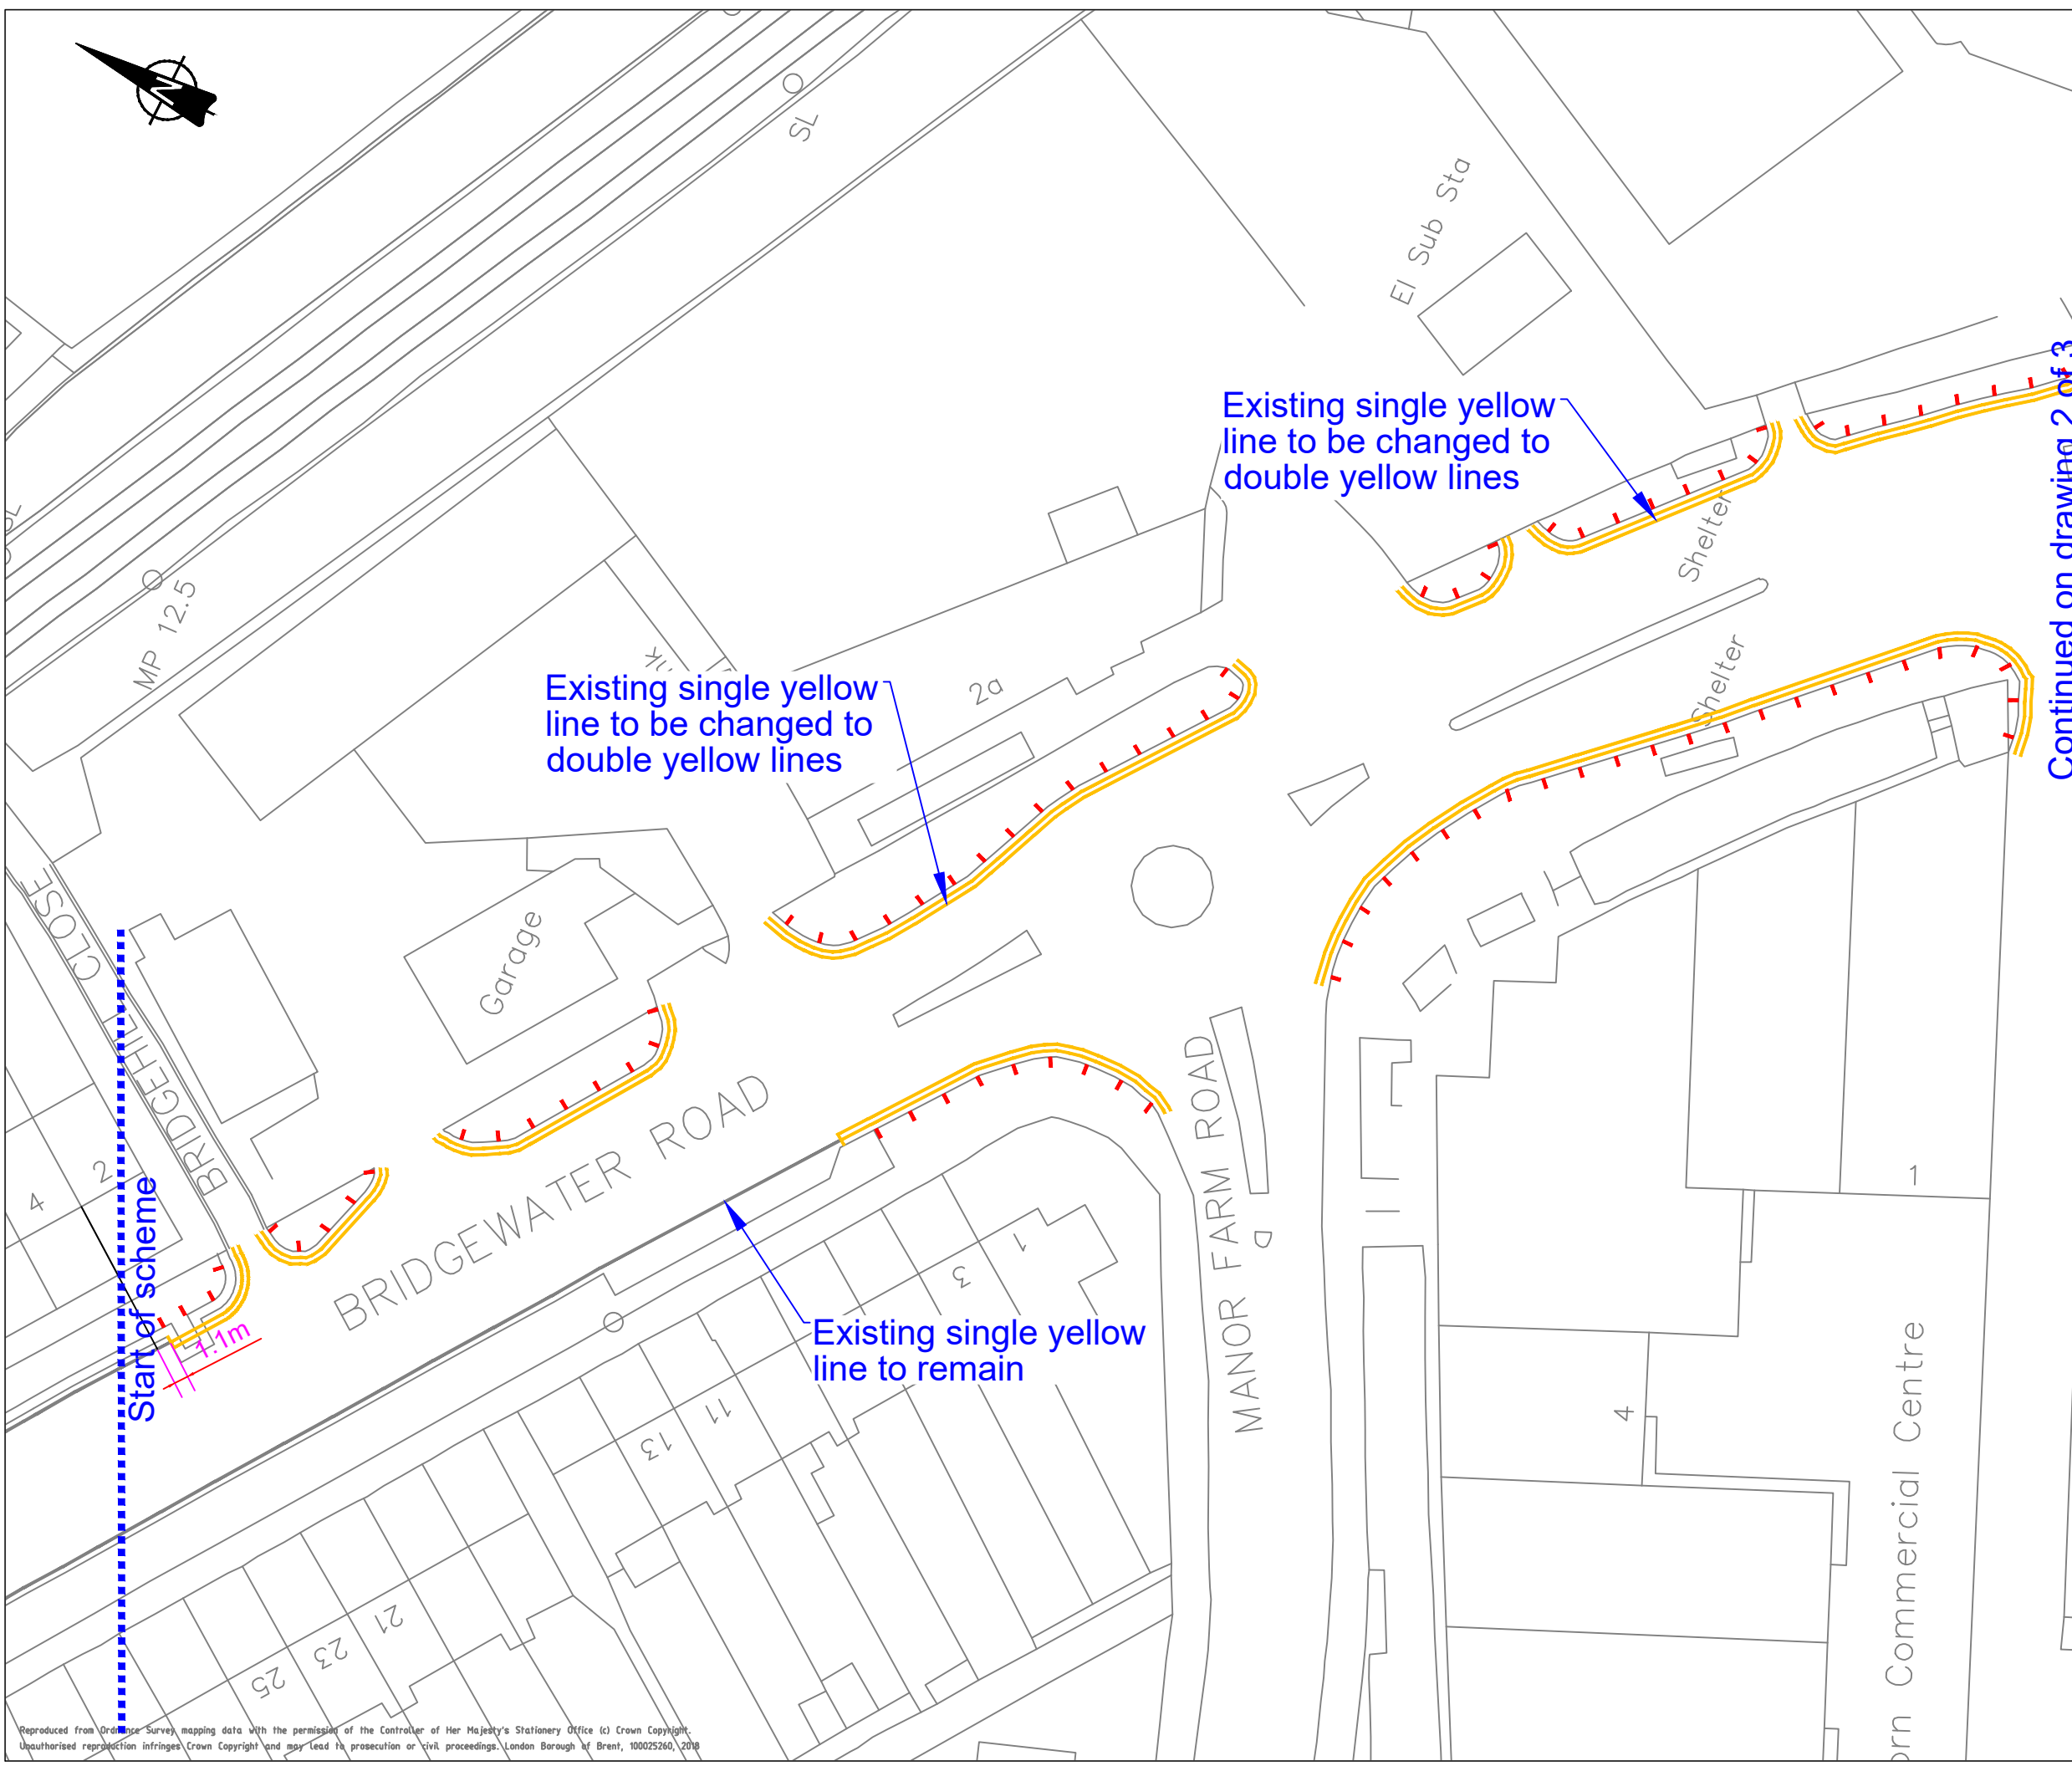Start of scheme



Notes

Key

-  Proposed No Waiting & Loading 'at any time' (Double Yellow Lines with double kerb blips)
-  Existing Double Yellow Lines


Rev	Revision Note	Date
-		

London Borough of Brent
 Highways and Infrastructure Service
 Brent Civic Centre, Engineers Way,
 Wembley, Middlesex. HA9 0FJ

Job Title
 BRIDGEWATER ROAD & EALING ROAD

Drawing Title
 PROPOSED NO WAITING AND LOADING
 'AT ANY TIME' RESTRICTIONS.
 2 of 3

Scale 1:500	A3	Designed SS
		Drawn SS
Date created 21/08/19		Checked JD
		Approved SF
Drawing No. 18LP02A		Rev. 0
CAD Ref.		

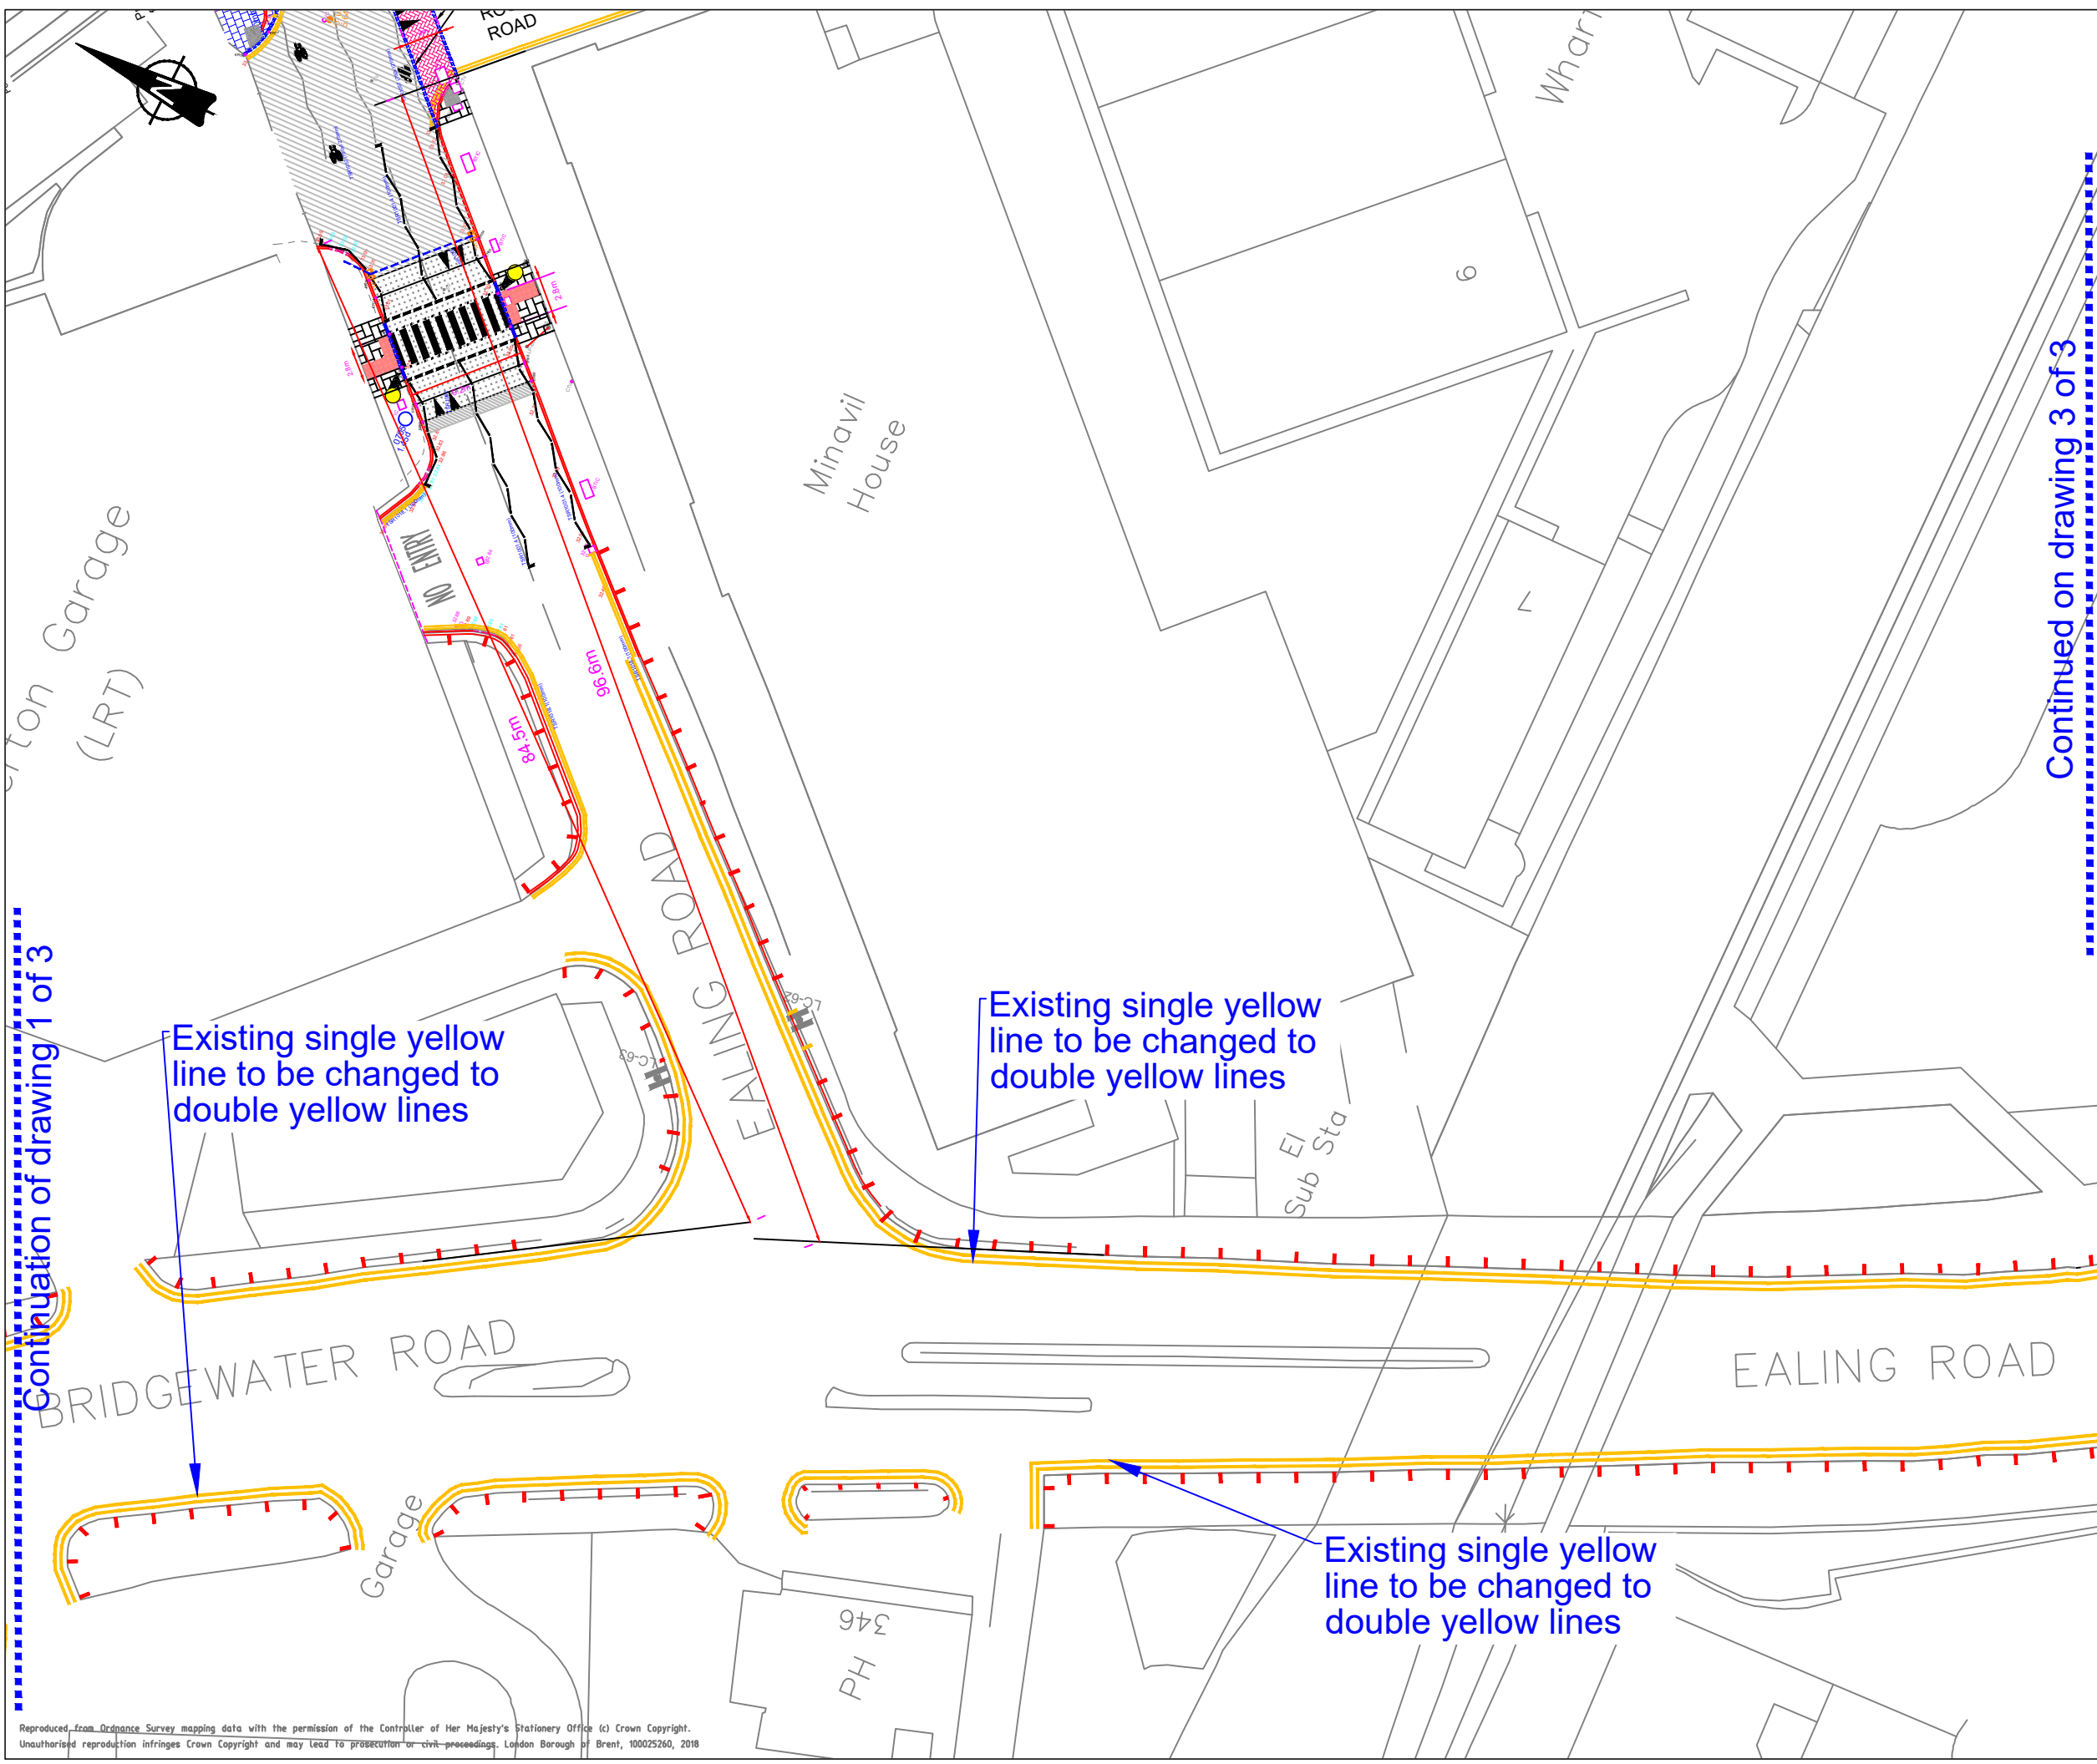



Continuation of drawing 1 of 3

Continued on drawing 3 of 3

Notes

Key

-  Proposed No Waiting & Loading 'at any time' (Double Yellow Lines with double kerb blips)
-  Existing Double Yellow Lines

London Borough of Brent
 Highways and Infrastructure Service
 Brent Civic Centre, Engineers Way,
 Wembley, Middlesex. HA9 0FJ

Job Title
 BRIDGEWATER ROAD & EALING ROAD

Drawing Title
 PROPOSED NO WAITING AND LOADING
 'AT ANY TIME' RESTRICTIONS.
 3 of 3

Scale 1:500	A3	Designed SS
		Drawn SS
Date created 21/08/19		Checked JD
		Approved SF
Drawing No. 18LP02A		Rev. 0
CAD Ref.		

