

# Emergency School Street Scheme - St Joseph's Infant and Junior Schools - Waverley Avenue and Chatsworth Avenue

## KEY:



Section of road/s included in the Pedestrian and cycle Zone




Location of temporary barrier



Location of proposed Pedestrian and cycle Zone entry sign & post



Location of advanced warning sign

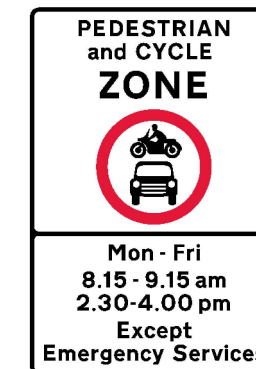


Proposed Zone Entry and Exit Signs



Proposed advanced warning sign



Typical temporary barrier

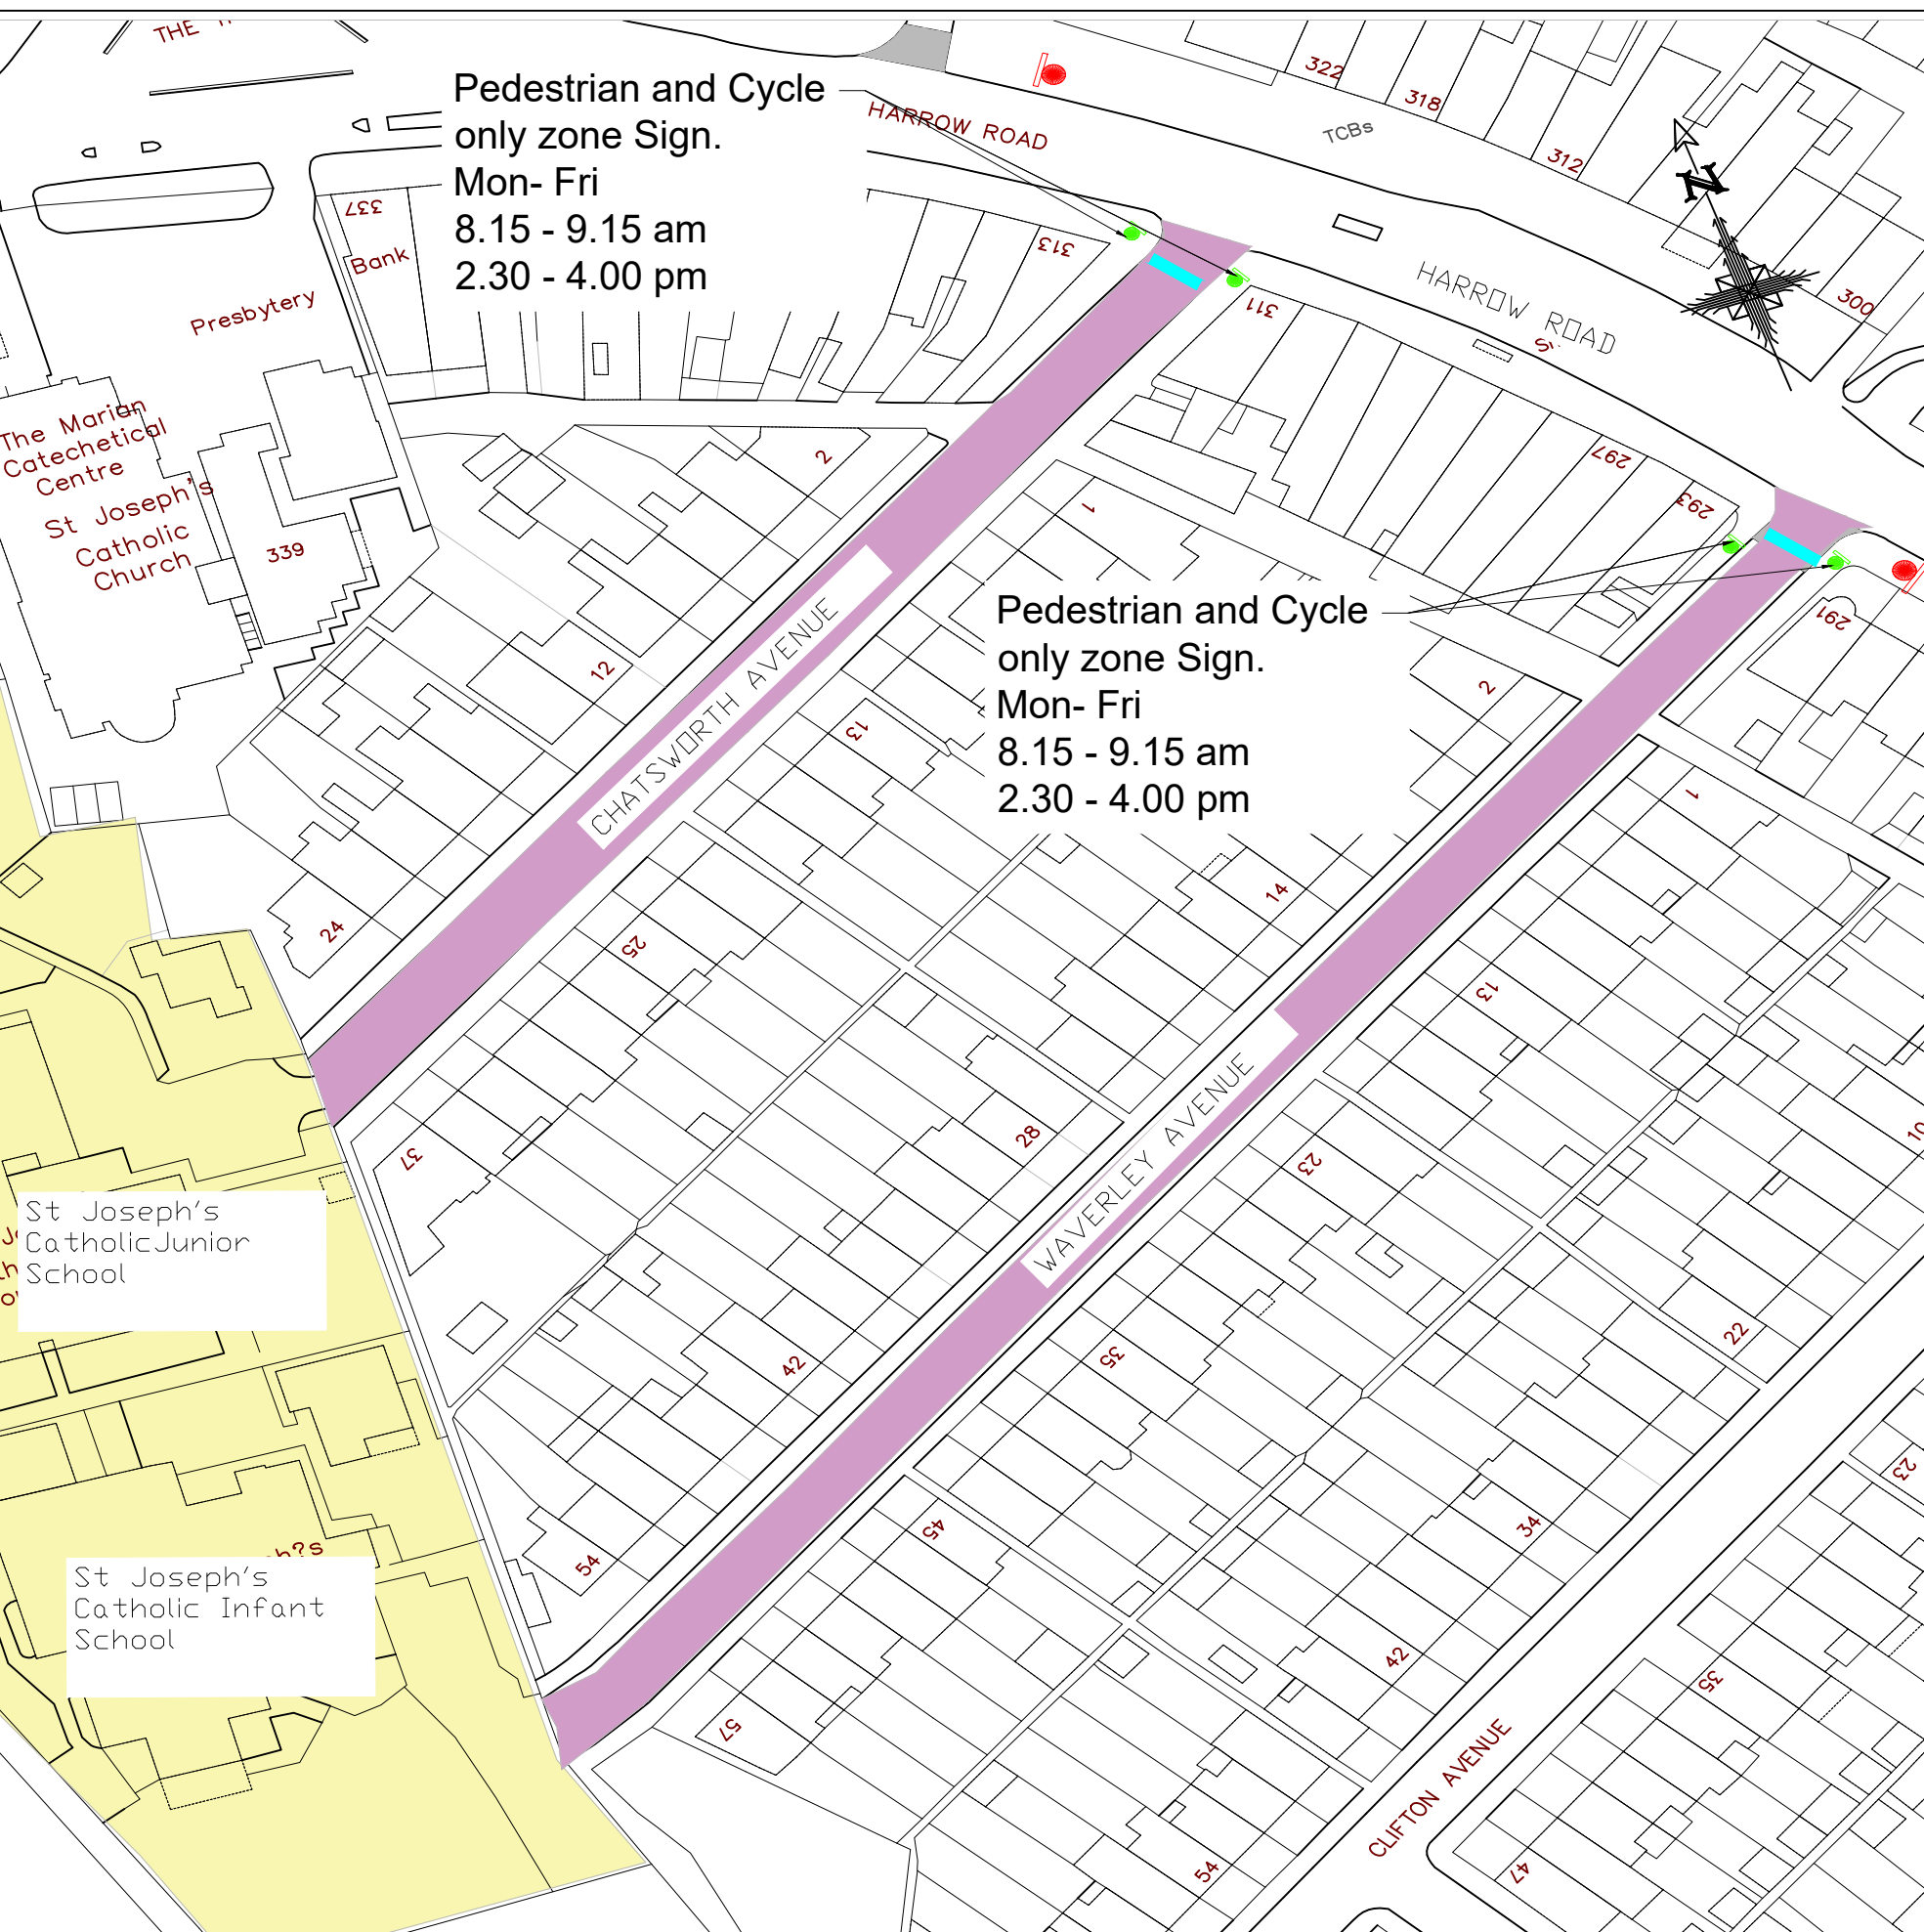

Pedestrian and Cycle only zone Sign.  
Mon- Fri  
8.15 - 9.15 am  
2.30 - 4.00 pm

Pedestrian and Cycle only zone Sign.  
Mon- Fri  
8.15 - 9.15 am  
2.30 - 4.00 pm

St Joseph's Catholic Junior School

St Joseph's Catholic Infant School

Reproduced from Ordnance Survey mapping data with the permission of the Controller of Her Majesty's Stationery Office (C) Crown Copyright. Unauthorised reproduction infringes Crown Copyright and may lead to prosecution or civil proceedings. London Borough of Brent, 0002500, 2019

<p><b>London Borough of Brent</b> Environment &amp; Neighbourhood Services Highways and Traffic Design Brent Civic Centre, Engineers Way, Wembley, Middlesex, HA9 0PZ</p>	Notes	
Date	Rev	Comments

KEY

Job Title Emergency School Street Scheme St Joseph Infant & Junior Schools	Scale Not to scale	A1	Designed YGS Drawn YGS
Drawing Title Waverley Ave and Chatsworth Ave General Arrangement	Date created June 2020		Checked AS Approved DH
	Drawing No. CHA2020-001		Rev.
	CAD Ref.		walking and cycling eng 2020