



LONDON BOROUGH OF BRENT, THE BRENT (FREE PARKING PLACES) (DISABLED PERSONS) (NO. 2) ORDER 2021, THE BRENT (FREE PERMIT PARKING PLACES) (DISABLED PERSONS) (NO. 2) ORDER 2021, THE BRENT (PARKING PLACES) (ZONE C) (NO. 2) ORDER 2021

1. **NOTICE IS HEREBY GIVEN** that the Council of the London Borough of Brent on 6th April 2021 made the above mentioned Orders under sections 6, 45, 46, 49 and 124 of and Part IV of Schedule 9 to the Road Traffic Regulation Act 1984, as amended by section 8 of and Part I of Schedule 5 to the Local Government Act 1985, the Parking Acts of 1986 and 1989 and the Traffic Management Act 2004.
2. The general effect of the 'Disabled Persons Parking Places' Order will be to make a minor drafting amendment to an existing parking place in Park Lane.
3. The general effect of the 'Free Permit Parking Places' Order will be to:
 - (a) designate free personalised parking places for vehicles displaying a Brent issued personalised disabled persons parking places permit issued under the Order generally outside No. 6 Park Lane, HA9 7RP and outside No. 13 Ruby Street, NW10 8SD;
 - (b) provide that the parking places specified above in sub-paragraph 3(a) to this Notice would operate "at any time";
 - (c) provide that a permit may be issued by the Council on application being made by a disabled person in possession of a Brent issued blue badge and:
 - (i) in receipt of the Disability Living Allowance with the higher rate of mobility component for an indefinite period; or
 - (ii) in receipt of the higher rate of Attendance Allowance for applicants aged 65 or over; or
 - (iii) where the applicant does not drive and has appointed a nominated carer to drive for them, the carer is in receipt of the Carer's Allowance award.
4. The general effect of the 'Parking Places Amendment' Orders will be to make a minor drafting amendment to an existing parking place in Park Lane to accommodate the introduction of the free personalised parking place mentioned in sub-paragraph 3(a) above.
5. Copies of the Orders, which will come into operation on 19th April 2021, and of maps of the relevant areas and of the above-mentioned Orders of 2001, 2008 and 2019 (and of any Orders which have amended those Orders can be inspected during normal office hours on Mondays to Fridays inclusive until the end of a period of 6 weeks from the date on which the Orders are made at Brent Customer Services, Brent Civic Centre, Engineers Way, Wembley, Middlesex, HA9 0FJ. **Please note:-** that we are unable to provide access to the council offices while coronavirus (COVID 19) social distancing measures are in place and the documents have been made available for inspection at <https://consultation.brent.gov.uk/highways-and-infrastructure/disabled-parking-to-03-206-np>. Alternatively, those without internet access can receive a copy of the documents by post by phoning 0208 937 5600 or email trafficorders@brent.gov.uk.
6. Copies of the Orders may be purchased from the address mentioned in paragraph 5 above.
7. Any person desiring to question the validity of any of the Orders or of any provision contained therein on the grounds that it is not within the relevant powers of the Road Traffic Regulation Act 1984 or that any of the relevant requirements thereof or of any relevant regulations made thereunder has not been complied with in relation to any of the Orders may, within six weeks of the date on which any of the Orders were made, make application for the purpose to the High Court.

Dated 6th April 2021.

Tony Kennedy
Head of Highways and Infrastructure
(The officer appointed for this purpose).



LONDON BOROUGH OF BRENT

TRAFFIC MANAGEMENT ORDER

2021 No. 31

The Brent (Free Parking Places) (Disabled Persons) (No. 2) Order 2021

Made: 6th April 2021

Coming into force: 19th April 2021

The Council of the London Borough of Brent, after consulting the Chief of Police of the Metropolis, in exercise of the powers conferred by sections 45, 46, 49 and 124 of and Part IV of Schedule 9 to the Road Traffic Regulation Act 1984^a as amended, and of all other powers thereunto enabling, hereby make the following Order:-

Citation and commencement

1. This Order may be cited as the Brent (Free Parking Places) (Disabled Persons) (No. 2) Order 2021 and shall come into force on 19th April 2021.

Interpretation

2. In this Order "enactment" means any enactment, whether public general or local, and includes any order, bye-law, rule, regulation, scheme or other instrument having effect by virtue of an enactment.

Revocation of designation of parking places

3. Without prejudice to the validity of anything done or to any liability incurred in respect of any act or omission before coming into operation of this Order the designation by the Brent (Free Parking Places) (Disabled Persons) (No. 1) Order of 2001^b of the parking place numbered 2269 and set out in the Schedule therein, is hereby revoked.

Dated this sixth day of April 2021.

Head of Highways and Infrastructure
(The officer appointed for this purpose).

^a 1984 c.27

^b LBB 2001/001 – as amended by L.B.B. 2021/7.



LONDON BOROUGH OF BRENT

TRAFFIC MANAGEMENT ORDER

2021 No. 32

The Brent (Free Permit Parking Places) (Disabled Persons) (No. 2) Order 2021

Made: 6th April 2021

Coming into force: 19th April 2021

The Council of the London Borough of Brent, after consulting the Chief of Police of the Metropolis, in exercise of the powers conferred by sections 45, 46, 49 and 124 of and Part IV of Schedule 9 to the Road Traffic Regulation Act 1984^a as amended, and of all other powers thereunto enabling, hereby make the following Order:-

Citation and commencement

1. This Order may be cited as the Brent (Free Permit Parking Places) (Disabled Persons) (No. 2) Order 2021 and shall come into force on 19th April 2021.

Interpretation

2. (1) In this Order:

“Council” means the Council of the London Borough of Brent;

“enactment” means any enactment, whether public general or local, and includes any order, bye-law, rule, regulation, scheme or other instrument having effect by virtue of an enactment; and

“the Order of 2008” means the Brent (Free Permit Parking Places) (Disabled Persons) (No. 1) Order 2008^b;

- (2) Any reference in this Order to any enactment shall be construed as a reference to that enactment as amended, applied, consolidated, re-enacted by or as having effect by virtue of any subsequent enactment.
- (3) Unless the context otherwise requires, any expression used in this Order which is also used in the Order of 2008 shall have the same meaning as in that Order.

^a 1984 c.27

^b LBB 2008/054

Designation of parking places and application of the Order of 2008 thereto

3. (1) Each area on a highway comprising the length of carriageway of a street specified in column 2 of the Schedule to this Order and bounded on one side of that length by the edge of the carriageway and, unless otherwise so specified, having a width throughout of {1.83 metres} is designated as a parking place.
- (2) The provisions of the Order of 2008 (other than Articles 3 and 15) shall apply to the areas designated as parking places by this Order as if in those provisions any reference to a parking place included a reference to an area designated as a parking place by this Order, and any reference to the Schedule to the Order of 2008 included a reference to the Schedule to this Order.

Placing of traffic signs {etc.}

4. The Council shall place and maintain traffic signs indicating the limits of each parking place and that each parking place may only be used by vehicles specified in Article 5 of the Order of 2008.

Dated this sixth day of April 2021.

A handwritten signature in black ink, appearing to be 'B. S.' or similar, written in a cursive style.

Head of Highways and Infrastructure
(The officer appointed for this purpose).

SCHEDULE (see Article 3)

AREA ON STREET DESIGNATED AS PARKING PLACE

<i>No. of parking place (1)</i>	<i>Designated parking place (2)</i>	<i>Special manner of standing (3)</i>
381.	PARK LANE, the north-east side, from a point 32.40 metres north-west of north-western kerb-line of High Road, Wembley north-westward for a distance of 6.60 metres.	—
382.	RUBY STREET, the south-west side, from a point opposite the party wall of Nos. 15 and 17 Ruby Street north-westward for a distance of 6.00 metres.	—

EXPLANATORY NOTE

(This Note is not part of the Order)

The Brent (Free Permit Parking Places) (Disabled Persons) (No. 1) Order 2008 designates parking places in the London Borough of Brent in which a vehicle which displays in the relevant position a disabled person's badge issued in accordance with the provisions of the Disabled Persons (Badges for Motor Vehicles) Regulations 2000 may be left. The provisions of the Order of 2008 are applied to other similarly designated parking places within that Borough.

This Order designates additional parking places and applies the provisions of the Order of 2008 to the parking place so designated.



LONDON BOROUGH OF BRENT

TRAFFIC MANAGEMENT ORDER

2021 No. 33

The Brent (Parking Places) (Zone C) (No. 2) Order 2021

Made: 6th April 2021

Coming into force: 19th April 2021

The Council of the London Borough of Brent, after consulting the Chief of Police of the Metropolis, in exercise of the powers conferred by sections 45, 46, 49 and 124 of and Part IV of Schedule 9 to the Road Traffic Regulation Act 1984^a as amended, and of all other powers thereunto enabling, hereby make the following Order:-

Citation and commencement

1. This Order may be cited as the Brent (Parking Places) (Zone C) (No. 2) Order 2021 and shall come into force on 19th April 2021.

Interpretation

2. (1) In this Order:

“Council” means the Council of the London Borough of Brent;

“enactment” means any enactment, whether public general or local, and includes any order, bye-law, rule, regulation, scheme or other instrument having effect by virtue of an enactment; and

“the Order of 2019” means the Brent (Parking Places) (Zone C) (No. 1) Order 2019^b;

- (2) Any reference in this Order to any enactment shall be construed as a reference to that enactment as amended, applied, consolidated, re-enacted by or as having effect by virtue of any subsequent enactment.
- (3) Unless the context otherwise requires, any expression used in this Order which is also used in the Order of 2019 shall have the same meaning as in that Order.

^a 1984 c.27

^b LBB 2019/044 – as amended by L.B.B. 2021/009

Revocation of designation of parking places

3. Without prejudice to the validity of anything done or to any liability incurred in respect of any act or omission before coming into operation of this Order, the designation by the Order of 2019 of the parking place numbered 42 and set out in Schedule 2 therein, is hereby revoked.

Designation of parking places and application of the Order of 2019 thereto

4. (1) Each area on a highway comprising the length of carriageway of a street specified in column 2 of the Schedule to this Order and bounded on one side of that length by the edge of the carriageway and, unless otherwise so specified, having a width throughout of {1.83 metres} is designated as a parking place.
- (2) The provisions of the Order of 2019 (other than Articles 3 and 15) shall apply to the areas designated as parking places by this Order as if in those provisions any reference to a parking place included a reference to an area designated as a parking place by this Order, and any reference to Schedule 2 to the Order of 2019 included a reference to the Schedule to this Order.

Placing of traffic signs {etc.}

5. The Council shall:
- (a) place and maintain traffic signs indicating the limits of each parking place referred to in the Schedule to this Order; and
 - (b) place and maintain in or in the vicinity of each parking place traffic signs indicating that such parking place may be used during the permitted hours for the leaving only of the vehicles specified in Articles 4(1) and (2) of the Order of 2019;
 - (c) place and maintain traffic signs in or in the vicinity of each parking place referred to in the Schedule to this Order indicating:-
 - (i) that the parking place may be used by vehicles making payment of the parking charge via the electronic payment system; and
 - (ii) the location identification number of the parking place or part thereof;
 - (d) install and maintain in proper working order pay and display machines in such positions as they think fit in the vicinity of certain parking places referred to in the Schedule to this Order; and}
 - (e) carry out such other work as is reasonably required by the Order of 2019 for the purposes of the satisfactory operation of a parking place.

Dated this sixth day of April 2021.



Head of Highways and Infrastructure
(The officer appointed for this purpose).

SCHEDULE

PAY PARKING PLACES (SEE ARTICLE 4)

In relation to a parking place described in this Schedule the expression "permitted hours" means either:-

- (1) the period between 8.00 a.m. and 6.30 p.m. on Monday to Saturday inclusive, any such day not being Christmas Day, Good Friday, a Bank Holiday or an event day; or
- (2) the period between 8.00 a.m. and midnight on an event day.

Parking places in which a vehicle may be left during the permitted hours for a maximum parking period of two hours, provided either: the vehicle displays a valid parking ticket, or in respect of which vehicle payment of the parking charge has been made using the electronic payment system.

<i>No. of parking place</i>	<i>Designated parking place</i>	<i>Special manner of standing</i>
(1)	(2)	(3)
43.	PARK LANE, the north-east side, from a point 17.00 metres north-west of north-western kerb-line of High Road, Wembley north-westward for a distance of 15.40 metres.	—


EXPLANATORY NOTE

(This Note is not part of the Order)

This Order revokes the designation of a certain parking place and re-designates a further parking place in Park Lane in the London Borough of Brent and applies the provisions of the Order of 2019 to the parking places so designated.

The Traffic Signs Regulations and General Directions 2016

Place disabled parking signs to diagram no. 660.3

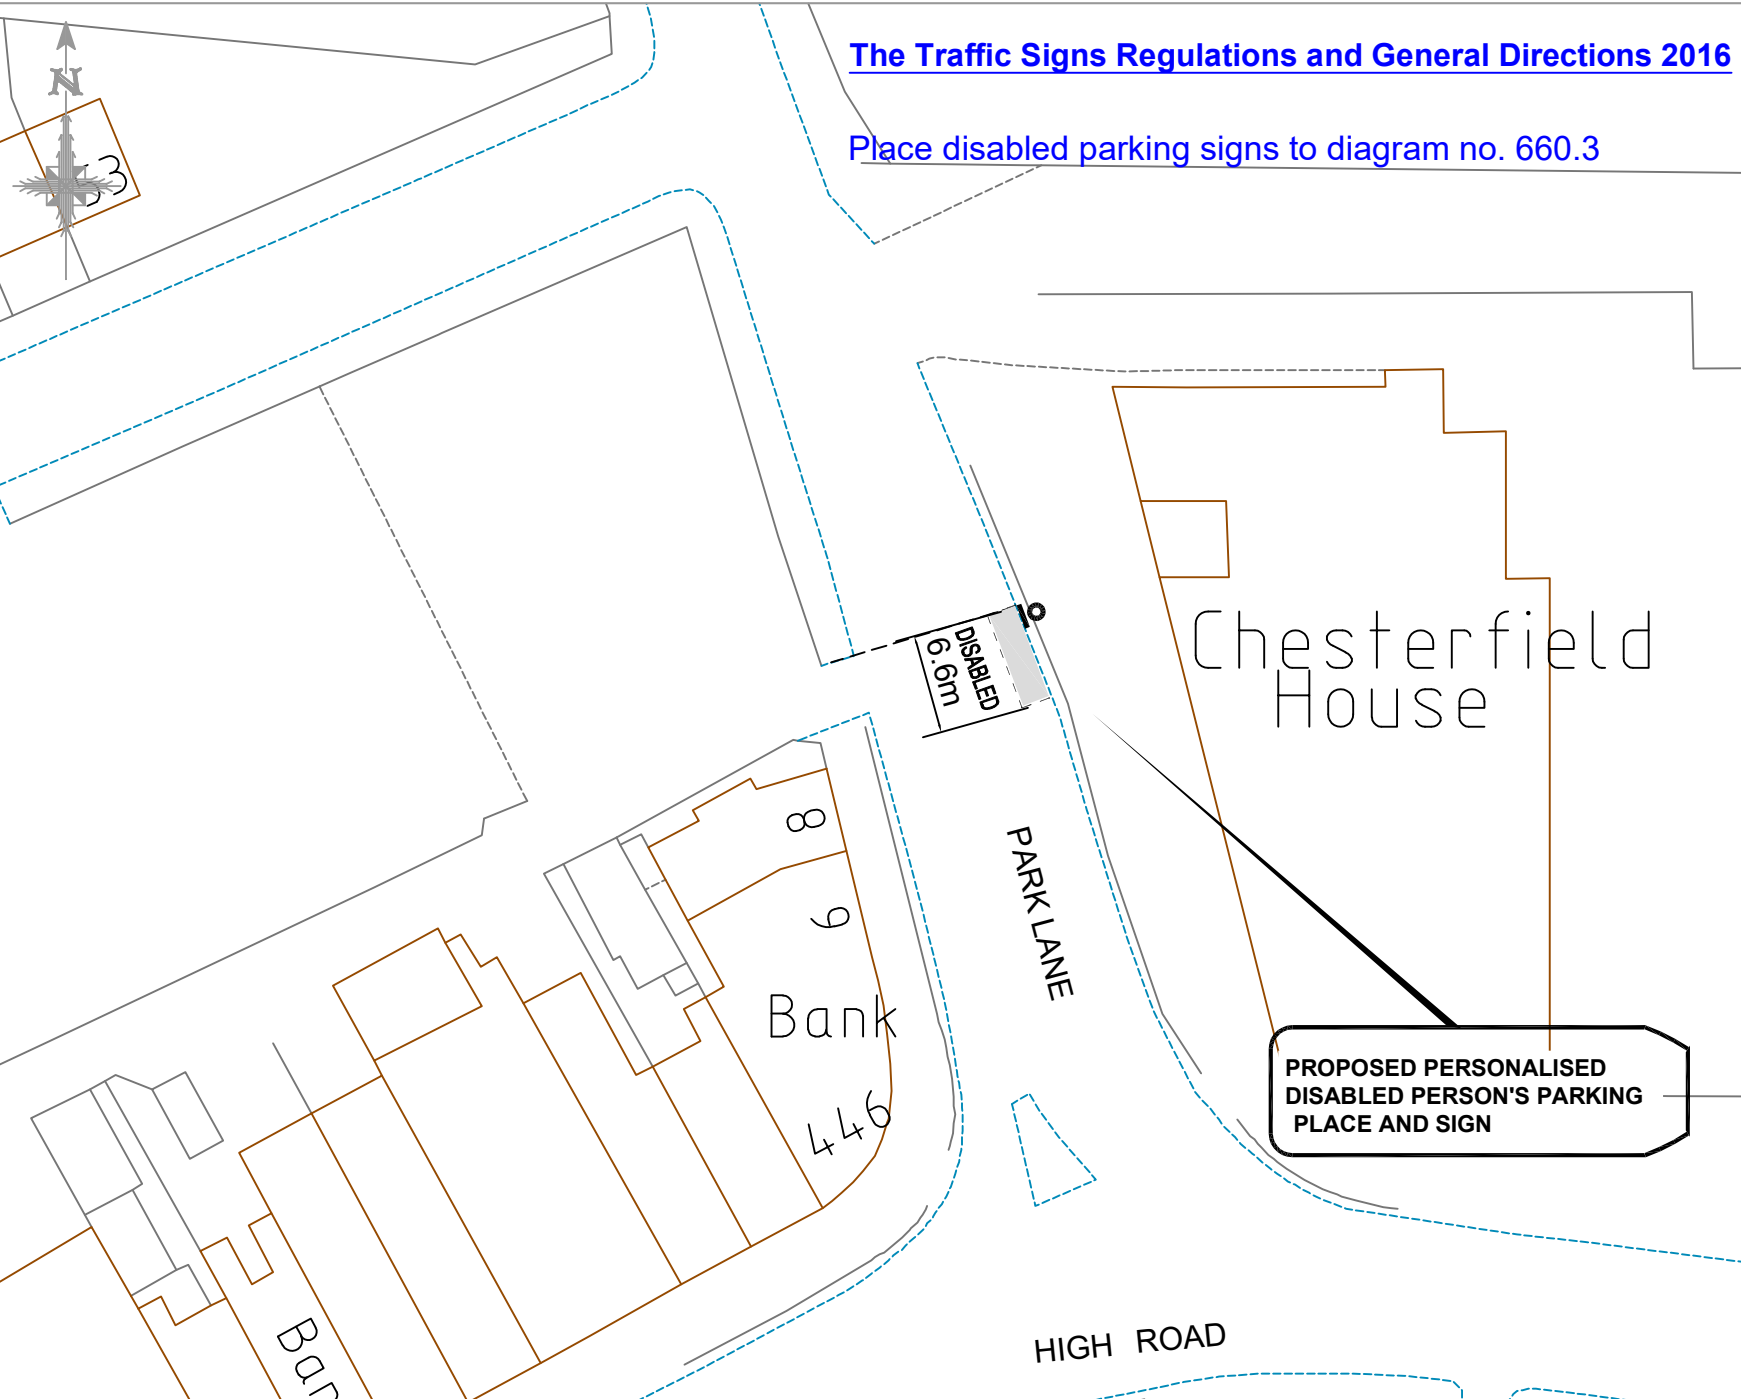

KEY



----- Reference Line

London Borough of Brent
 Environment & Neighbourhood Services
 Highways and Traffic Design
 Brent Civic Centre, Engineers Way,
 Wembley, Middlesex, HA9 0FJ

Job Title
 PERSONALISED DISABLED PERSON'S
 PARKING PLACE

Drawing Title
 165 Chesterfield House, Uncle Apartments
 3 Park Lane
 HA9 7FL
 ZONE C AND PAY & DISPLAY

Scale	1:500	Designed EH
		Drawn EH

Date created	21/09/20	Checked NP
		Approved NP

Drawing No. D4785/	Rev.
--------------------	------

The Traffic Signs Regulations and General Directions 2002


Place disabled parking signs to diagram no. 661A



KEY



----- Reference Line

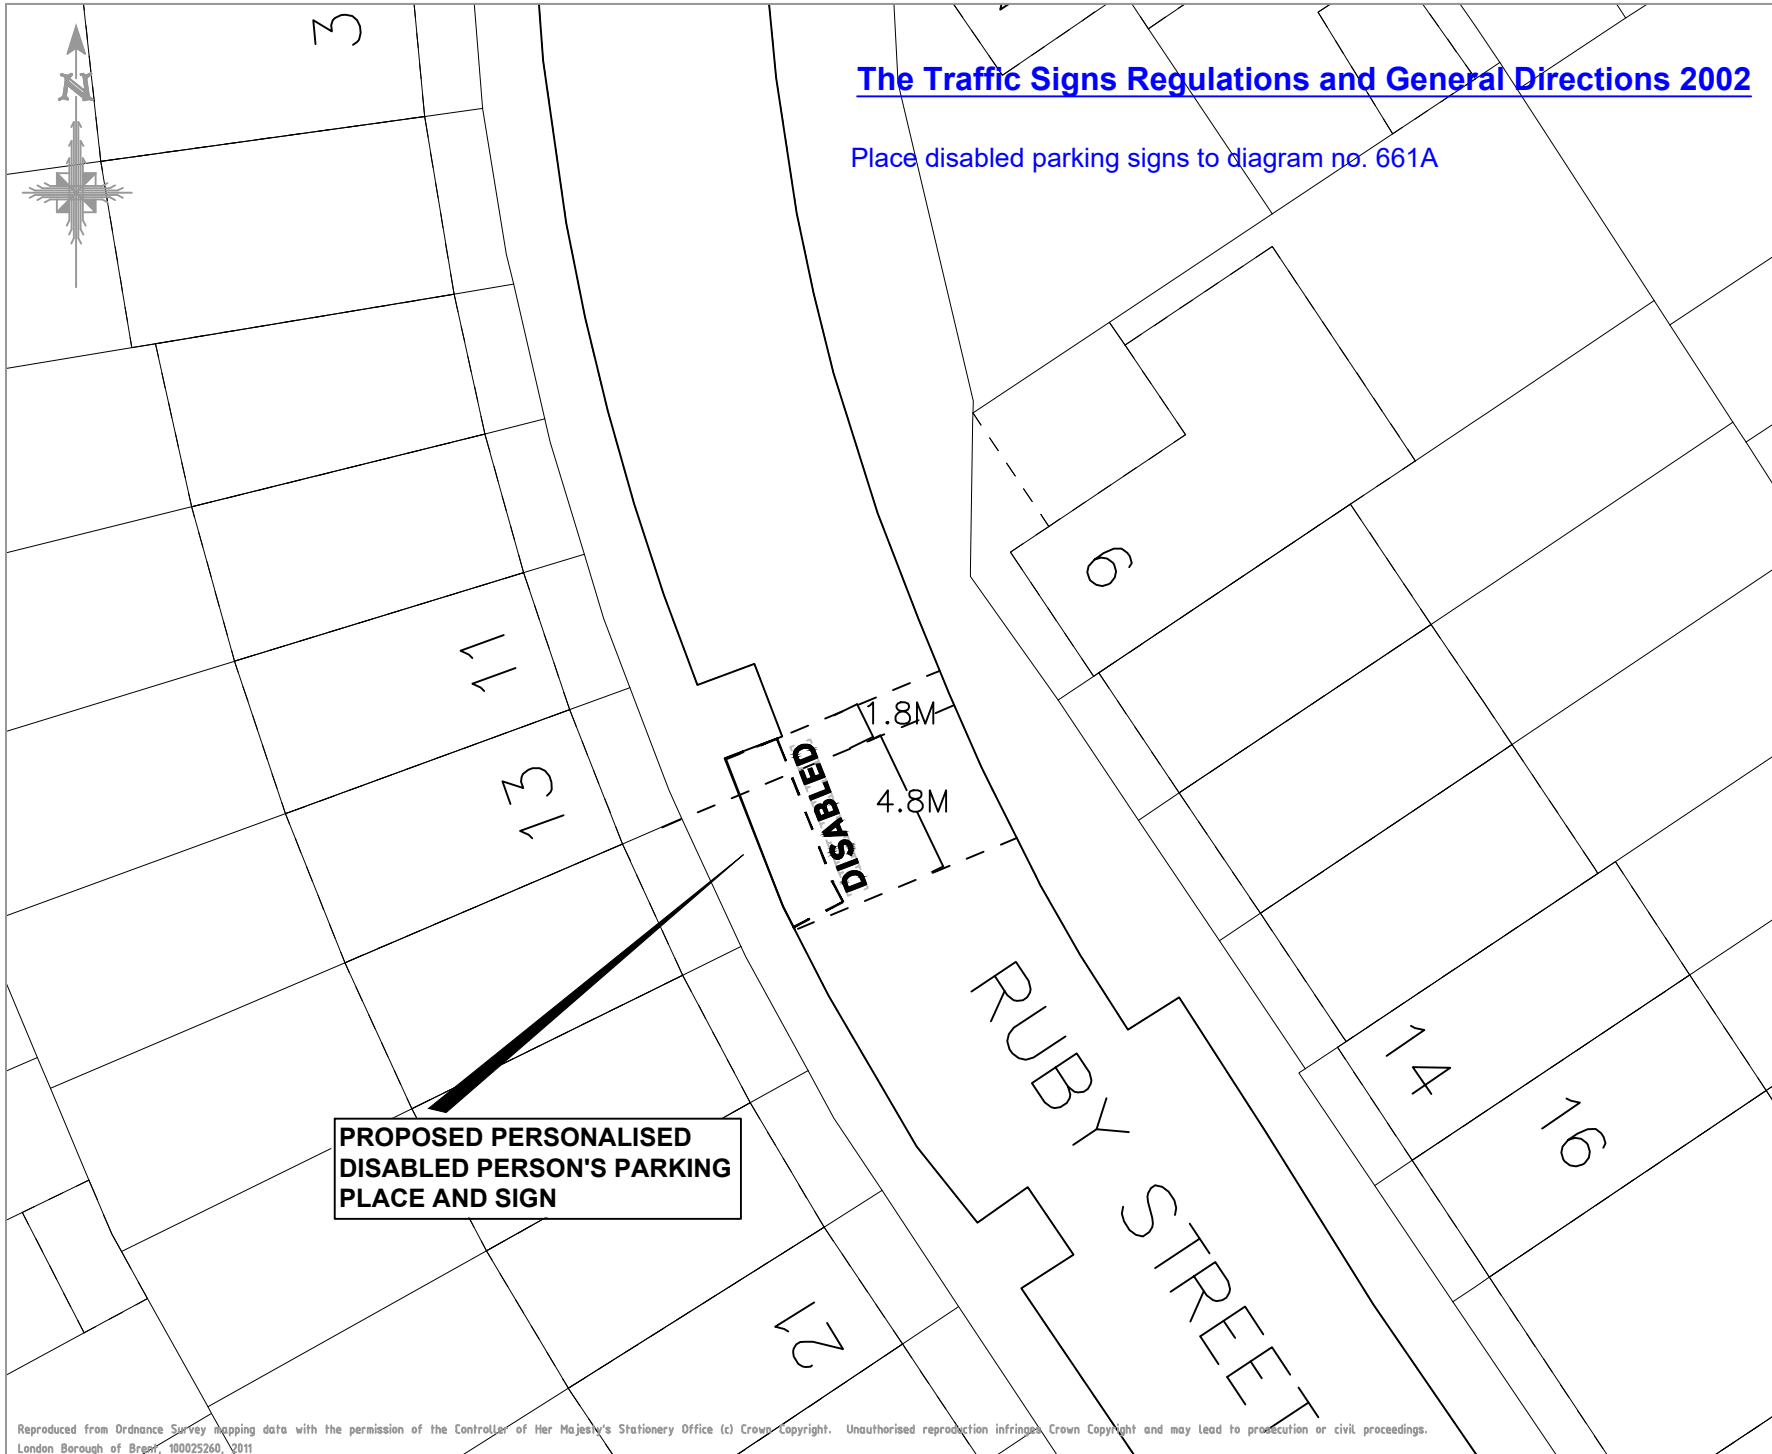

**PROPOSED PERSONALISED
DISABLED PERSON'S PARKING
PLACE AND SIGN**

London Borough of Brent
Environment & Neighbourhood Services
Highways and Traffic Design
Brent Civic Centre, Engineers Way,
Wembley, Middlesex, HA9 0FJ

Job Title
Personalised Disabled Person's
Parking Places

Drawing Title
13 Ruby Street
NW10 8SD

Scale	Designed EH
1:500	Drawn OT

Date created	Checked NP
13/04/21	Approved NP

Drawing No. D4785	Rev. A
-------------------	--------

CAD Ref.