


# Emergency School Street Scheme - Our Lady of Grace RC Infant School - Dollis Hill Avenue

## KEY:

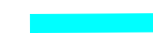

Section of road/s included in the Pedestrian and cycle Zone




Location of temporary barrier



Location of proposed Pedestrian and cycle Zone entry sign & post



Location of advanced warning sign

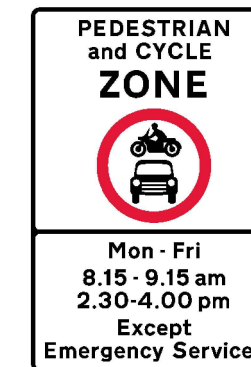


Proposed Zone Entry and Exit Signs



Proposed advanced warning sign



Typical temporary barrier

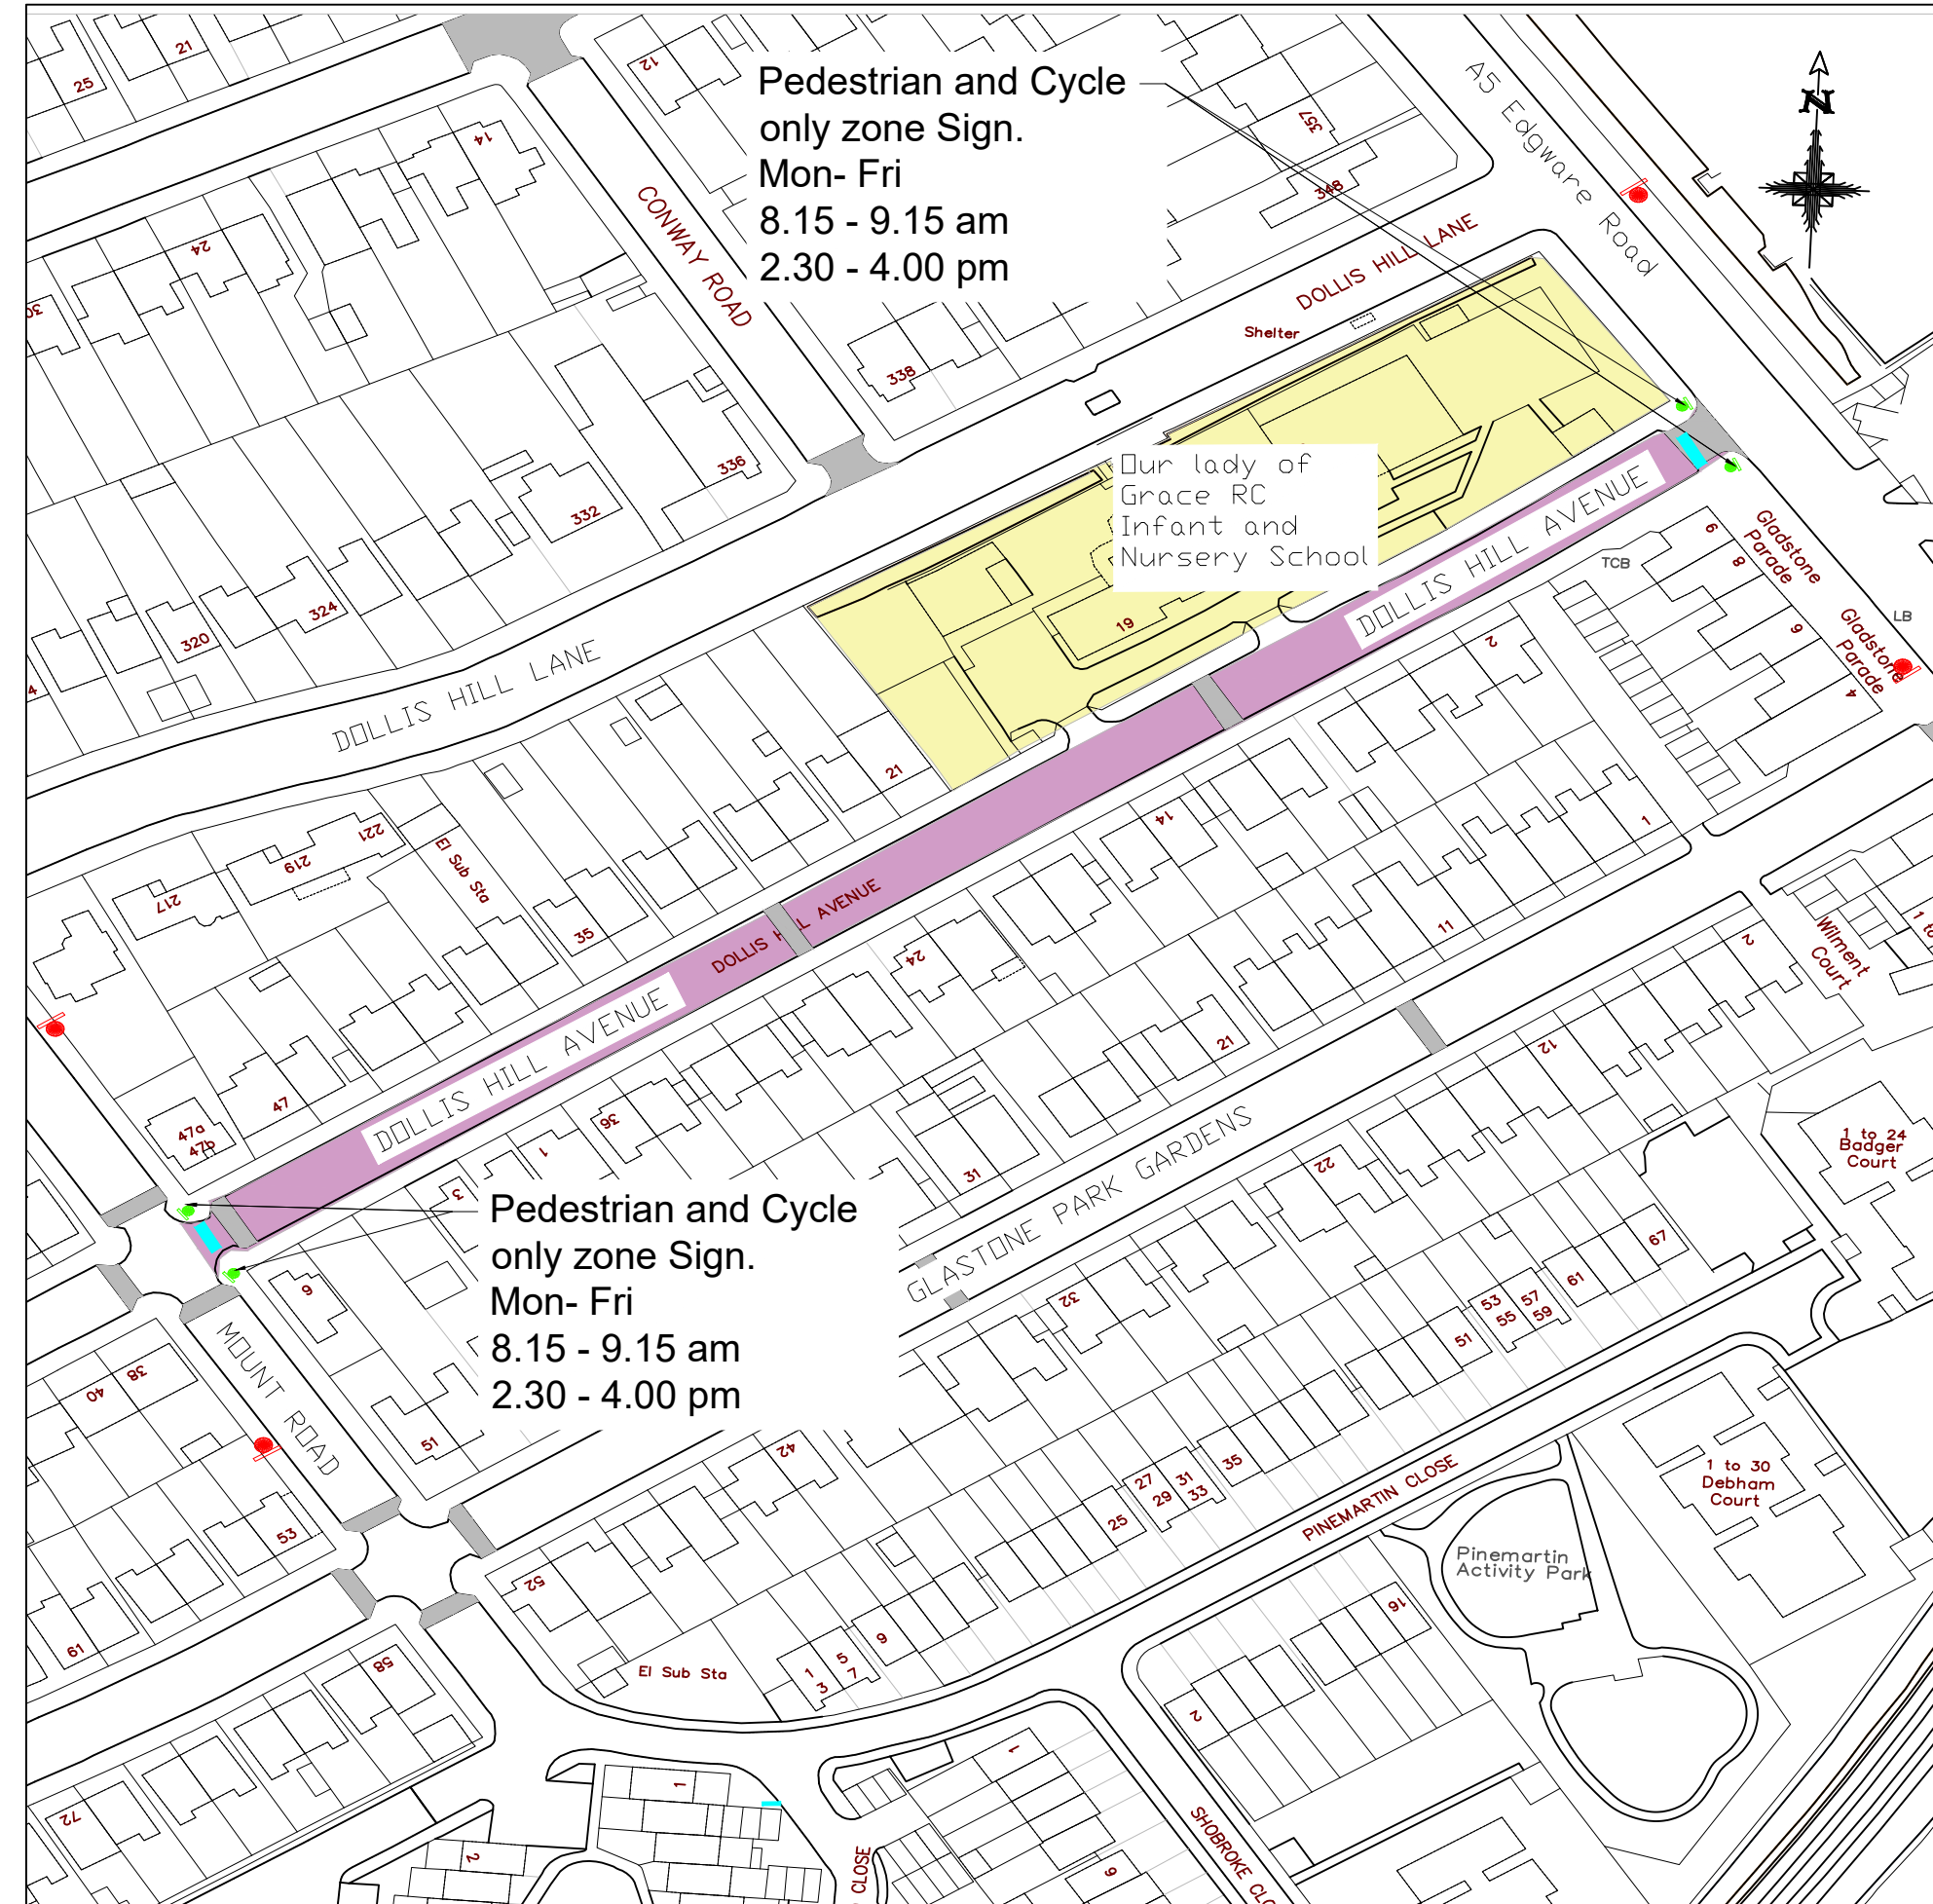

Pedestrian and Cycle only zone Sign.  
Mon- Fri  
8.15 - 9.15 am  
2.30 - 4.00 pm

Pedestrian and Cycle only zone Sign.  
Mon- Fri  
8.15 - 9.15 am  
2.30 - 4.00 pm

Reproduced from Ordnance Survey mapping data with the permission of the Controller of Her Majesty's Stationery Office (C) Crown Copyright. Unauthorised reproduction infringes Crown Copyright and may lead to prosecution or civil proceedings. London Borough of Brent, 00002506, 2017

<p>London Borough of Brent Environment &amp; Neighbourhood Services Highways and Traffic Design Brent Civic Centre, Engineers Way, Wembley, Middlesex, HA9 0PF</p>		<p>Notes</p> <table border="1"> <thead> <tr> <th>Date</th> <th>Rev</th> <th>Comments</th> </tr> </thead> <tbody> <tr> <td> </td> <td> </td> <td> </td> </tr> </tbody> </table>	Date	Rev	Comments															
Date	Rev	Comments																		

KEY	
-----	--

Job Title	Emergency School Street Scheme Our lady of Grace RC Infant School
Drawing Title	Dollis Hill Avenue General Arrangement

Scale	Not to scale	A1	Designed YGS Drawn YGS
Date created	June 2020	Checked AS Approved DH	
Drawing No.	DHL2020-001	Rev. A	
CAD Ref.	walking and cycling eng 2020		

Job Title	Emergency School Street Scheme Our lady of Grace RC Infant School
Drawing Title	Dollis Hill Avenue General Arrangement