

Date	Key	Comments
05/02/21	03	Consultation plan by Brent
13/1/20	02	Drawings approved by Brent
7/1/20	01	First Issue by Roadworks


NOTES

KEY

Job Title
London Borough of Brent
Bus journey time improvement scheme

Drawing Title
Consultation layout plan
Dudden Hill Lane JW High Road
Willesden

Scale	Designed PEG/SN
1:200@A1	A1
Date created	Drawn PEG/GSB
13/01/20	Checked SN
	Approved JD
Drawing No. RWA-19-20-209_GA Rev. 03	
CAD Ref: S1071nfostor@19-20 BPP	

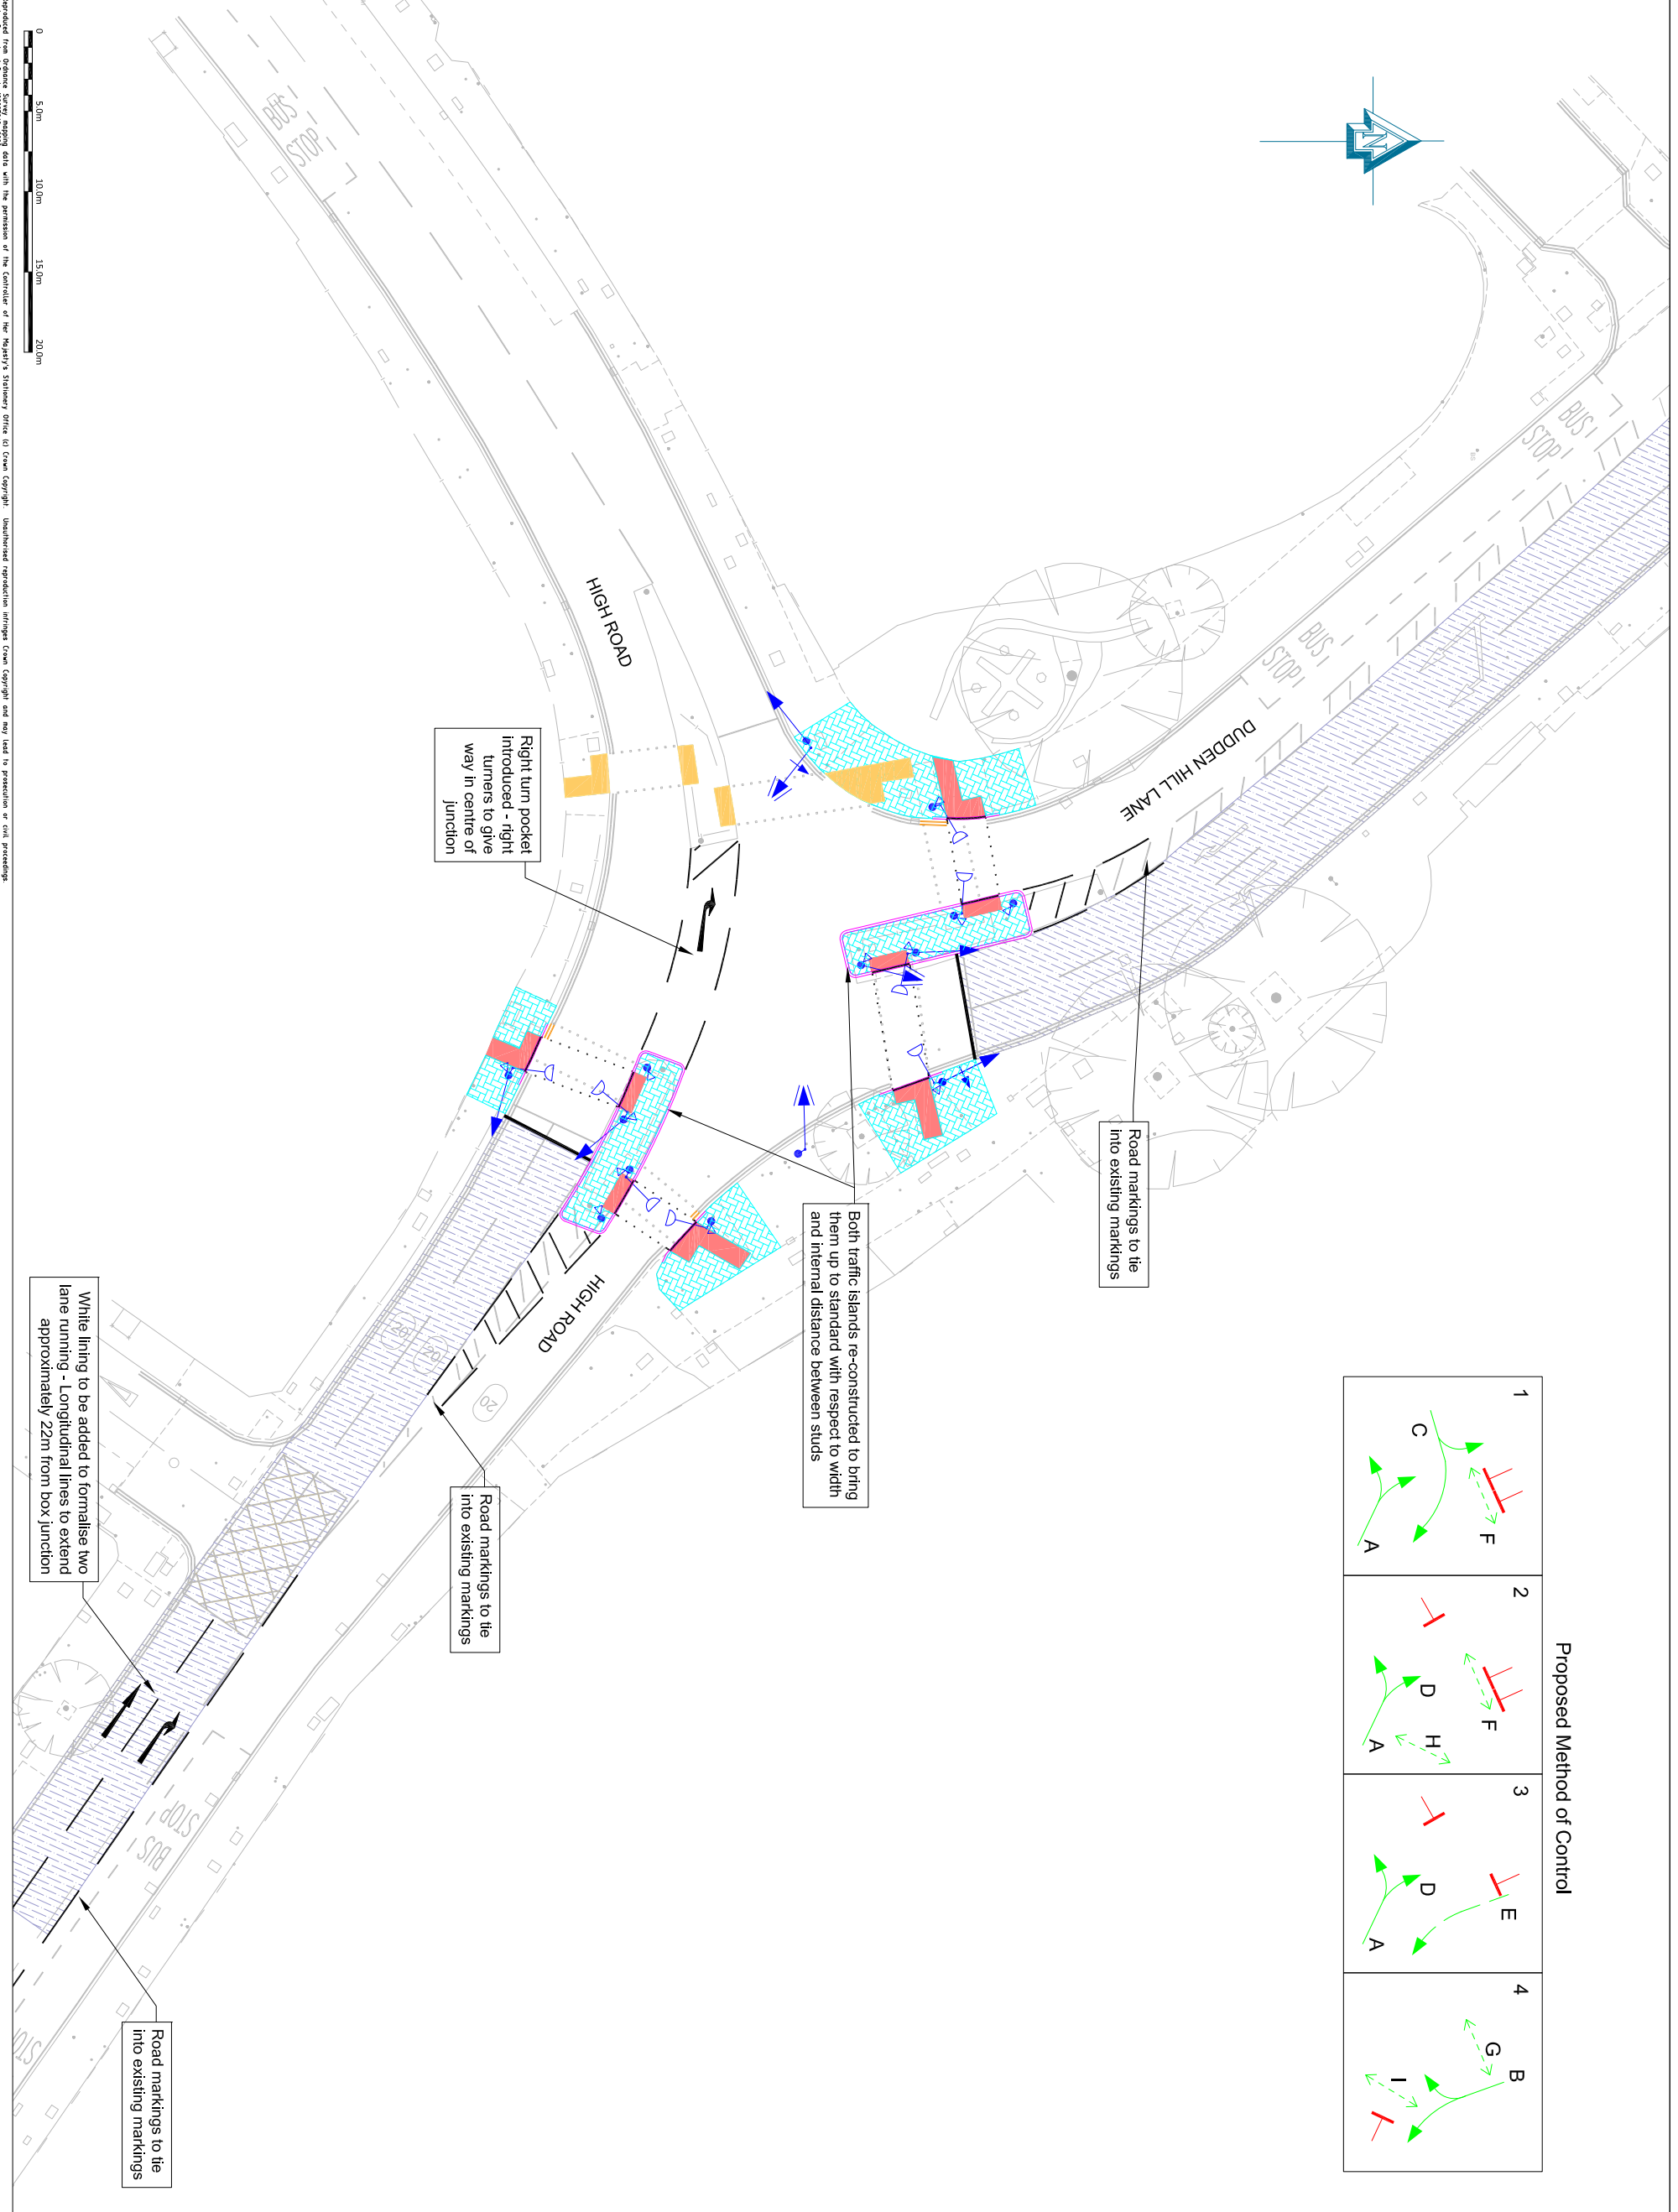

Reproduced from Police Safety Audit data with the permission of the Controller of Her Majesty's Stationery Office (© Crown Copyright). Unauthorised reproduction infringes Crown Copyright and may lead to prosecution or civil proceedings.

Scale: 1:200@A1

Date created: 13/01/20

Designed PEG/SN: A1

Drawn: PEG/GSB

Checked: SN

Approved: JD

Drawing No. RWA-19-20-209_GA Rev. 03

CAD Ref: S1071nfostor@19-20 BPP