


location of proposed CCTV camera

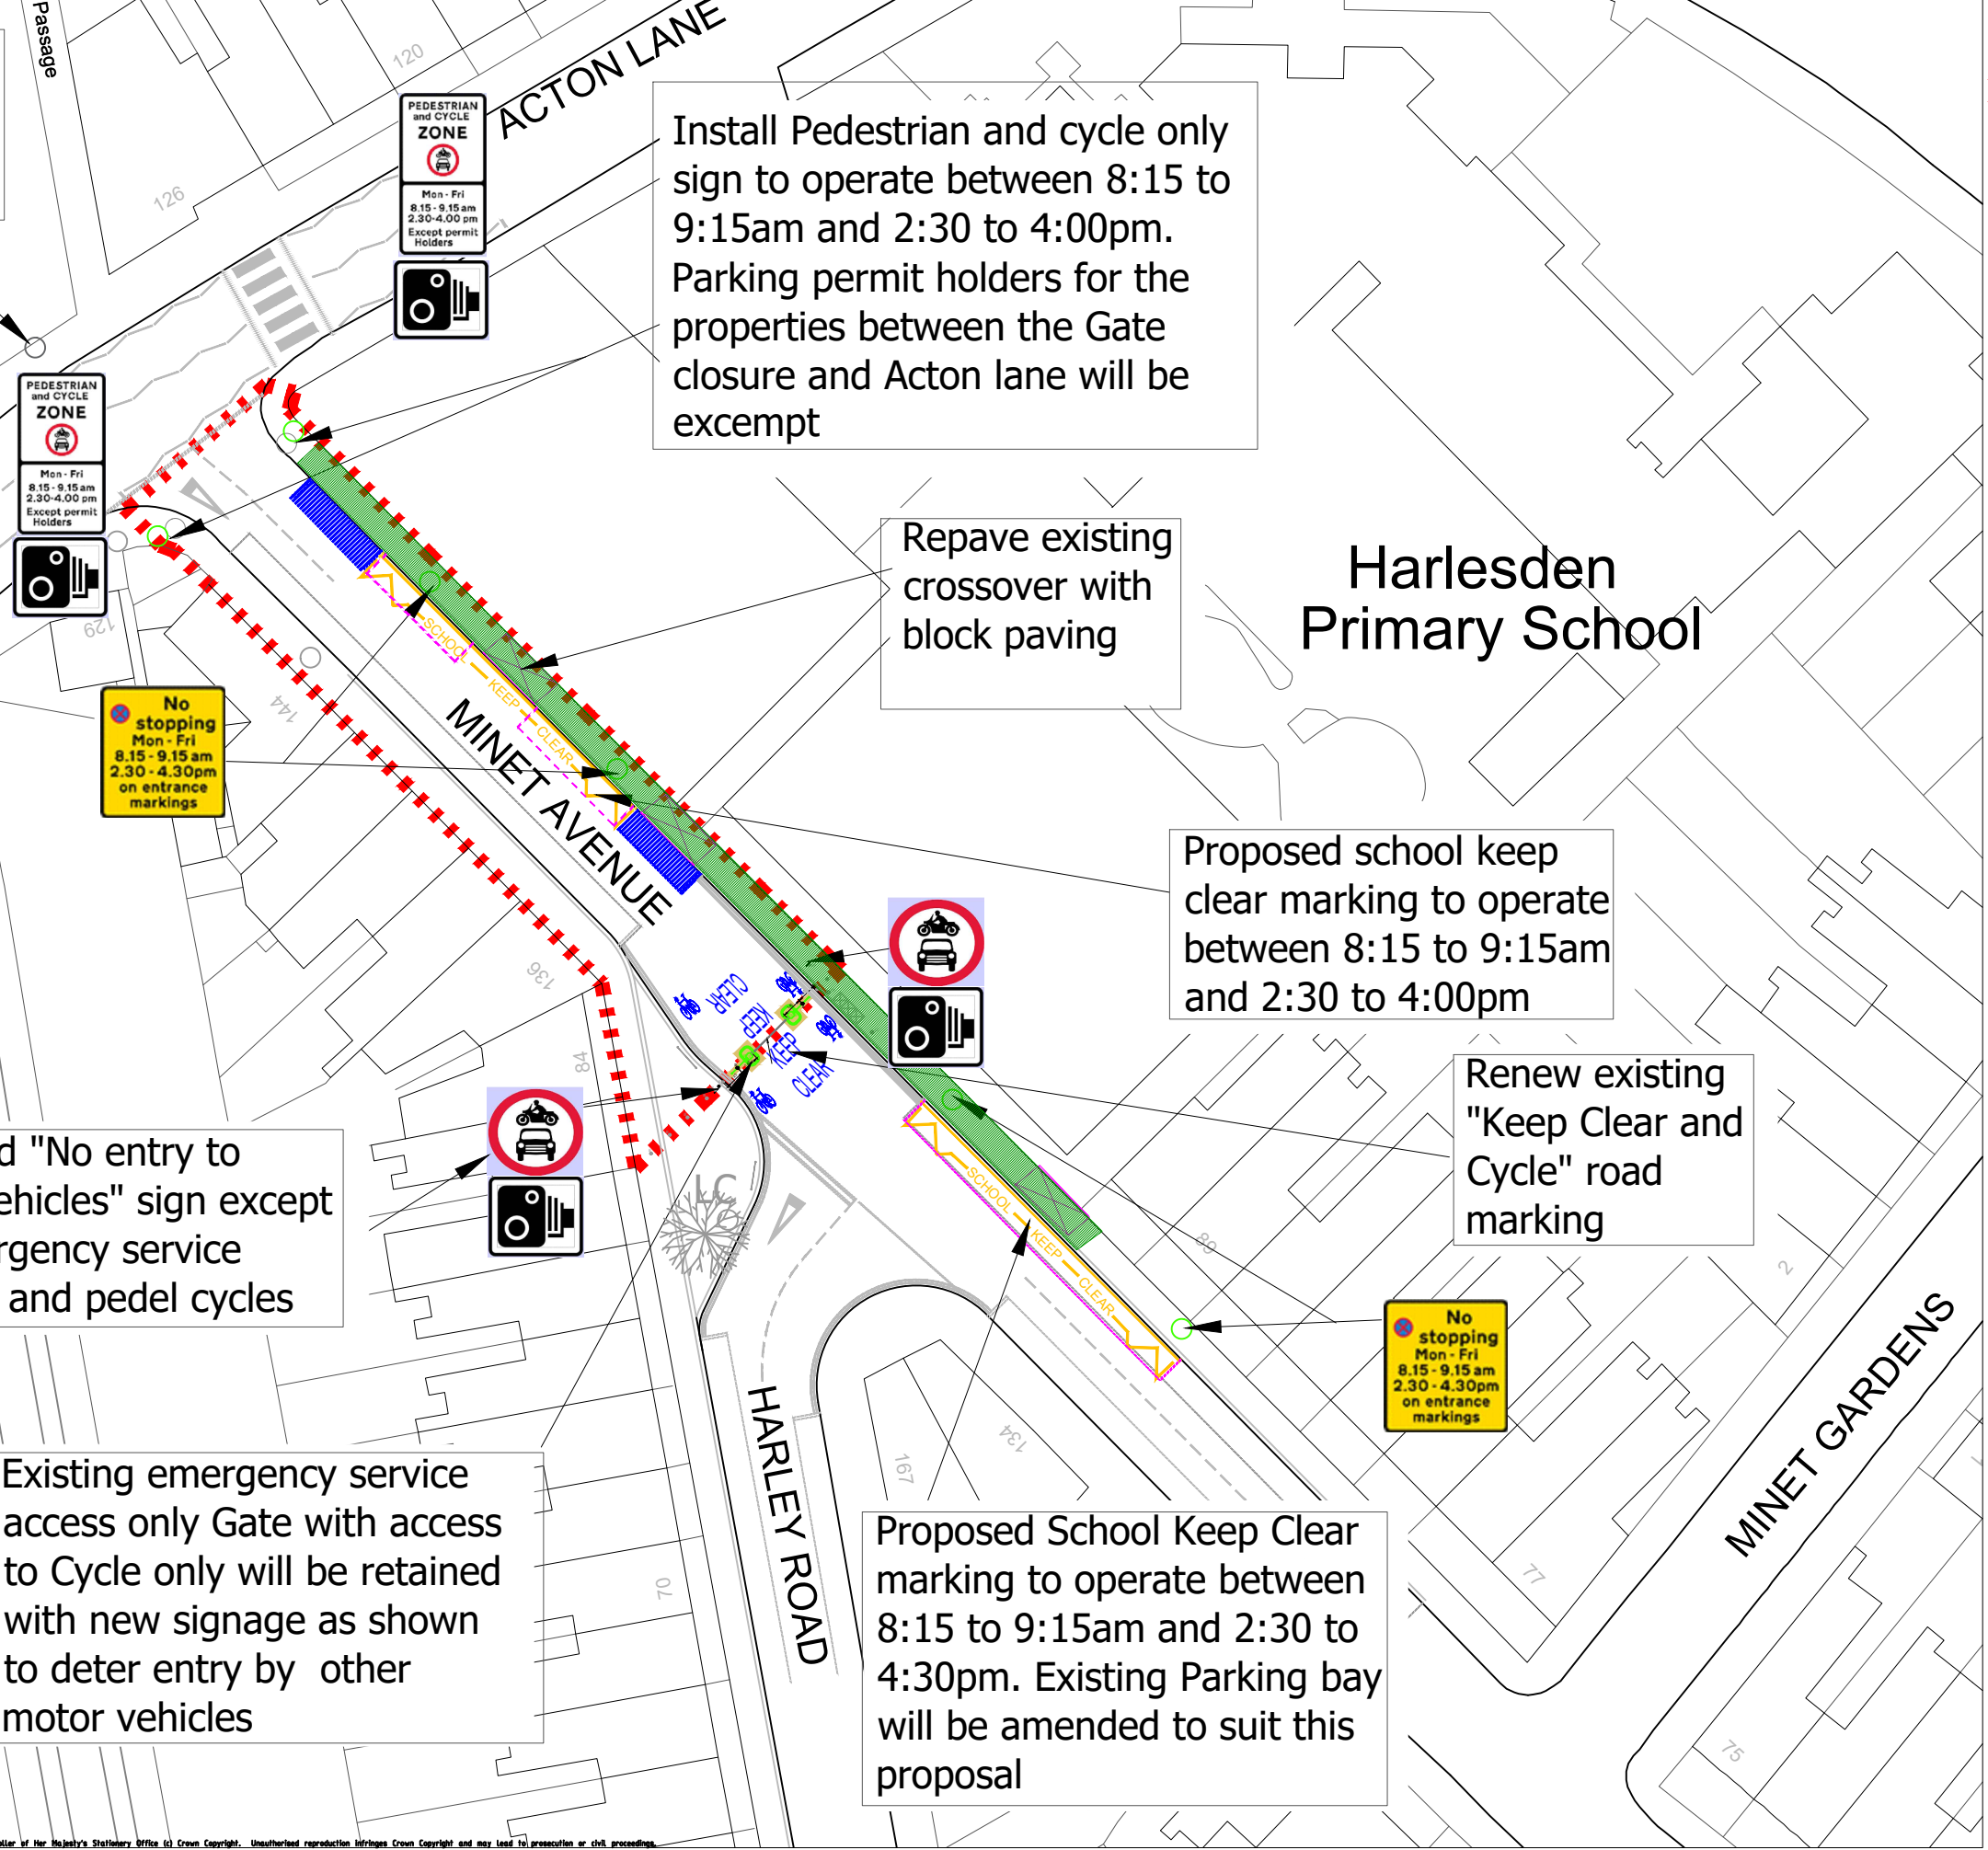

Install Pedestrian and cycle only sign to operate between 8:15 to 9:15am and 2:30 to 4:00pm. Parking permit holders for the properties between the Gate closure and Acton lane will be exempt

Repave existing crossover with block paving

Harlesden Primary School







Proposed school keep clear marking to operate between 8:15 to 9:15am and 2:30 to 4:00pm

Renew existing "Keep Clear and Cycle" road marking


Proposed "No entry to motor vehicles" sign except for emergency service vehicles and pedel cycles

Existing emergency service access only Gate with access to Cycle only will be retained with new signage as shown to deter entry by other motor vehicles

Proposed School Keep Clear marking to operate between 8:15 to 9:15am and 2:30 to 4:30pm. Existing Parking bay will be amended to suit this proposal

- KEY:**
-  Boundary of proposed Pedestrian and Cycle zone between 8:15 - 9:15 am and 2:30 to 4:30pm
  -  All road markings shown in magenta colour will be removed
  -  Location of proposed parking bays. Amended to suite the new proposals
  -  Proposed Footway relay area
  -  Existing road markings are greyed
  -  Location of proposed sign posts

Reproduced from Ordnance Survey mapping data with the permission of the Controller of Her Majesty's Stationery Office (© Crown Copyright). Unauthorised reproduction infringes Crown Copyright and may lead to prosecution or civil proceedings. London Borough of Brent, 0002550, 2011

 <p>London Borough of Brent Environment &amp; Neighbourhood Services Highways and Traffic Design Brent Civic Centre, Engineers Way, Wembley, Middlesex, HA9 0PJ</p>	Notes		KEY	Job Title Harlesden Primary School - Travel Plan Scheme	Scale As shown	A1	Designed YGS
					Date created Dec 2018	Checked JD	
					Drawing No. STP2018-10	Approved JD	
					General Arrangement	Rev.	
					CAD Ref.	STP 2018/19 folder	