



Public Consultation Hazelmere Road Proposed Bike Hangar

This document outlines our proposals for the introduction of a Bike Hangar on Hazelmere Road. Please read the information in this document, then complete, and return the enclosed questionnaire - **postage is free**. Alternatively, this document is also available for completion online at www.brent.gov.uk/consultation Responses from within the consultation area only will be considered. The closing date for the return of the questionnaire is **2 July 2020**.

Why are we proposing this change?

Brent Council aims to improve facilities for cyclists in the borough and promote active and sustainable travel. In line with the vision set out in our Cycle Strategy 2016-2021, the Council is encouraging more residents to take up cycling, to enjoy the health benefits that this brings and to help reduce traffic congestion and improve air quality in the borough.

The Council has received several requests from residents in the area to provide secure cycle parking in streets where they do not have access to private outdoor space. Bikes can block hallways and staircases in some properties, and those left on street can be a target for cycle theft.

Through its cycle parking programme, the Council propose to install bike hangars in areas where there is a high demand from local residents for this facility.

What is being proposed?



We are proposing to introduce a Bike Hangar on Hazelmere Road as shown on the enclosed plan. The proposed Bike Hangar would be located on the pedestrianised road filter.

The hangar, which has the capacity to store six bicycles, will be rented to users for an annual fee.

Please see to the left a visual of the bike hangar that we are proposing to install on Hazelmere Road.

What will happen next?


At this stage of the process, we are seeking your initial views. To give us your feedback, please complete and return the attached questionnaire using the freepost facility (or online using the link at the top of this page) by **2 July 2020**.

The results of this consultation will be used to decide on whether to implement the proposals and you will be notified of the outcome by letter in due course.

Sandor Fazekas, Project Development Manager, Highways and Infrastructure

Please see the back of this document for further details on how to respond to this consultation.

Proposed Bike Hangar location on Hazelmere Road

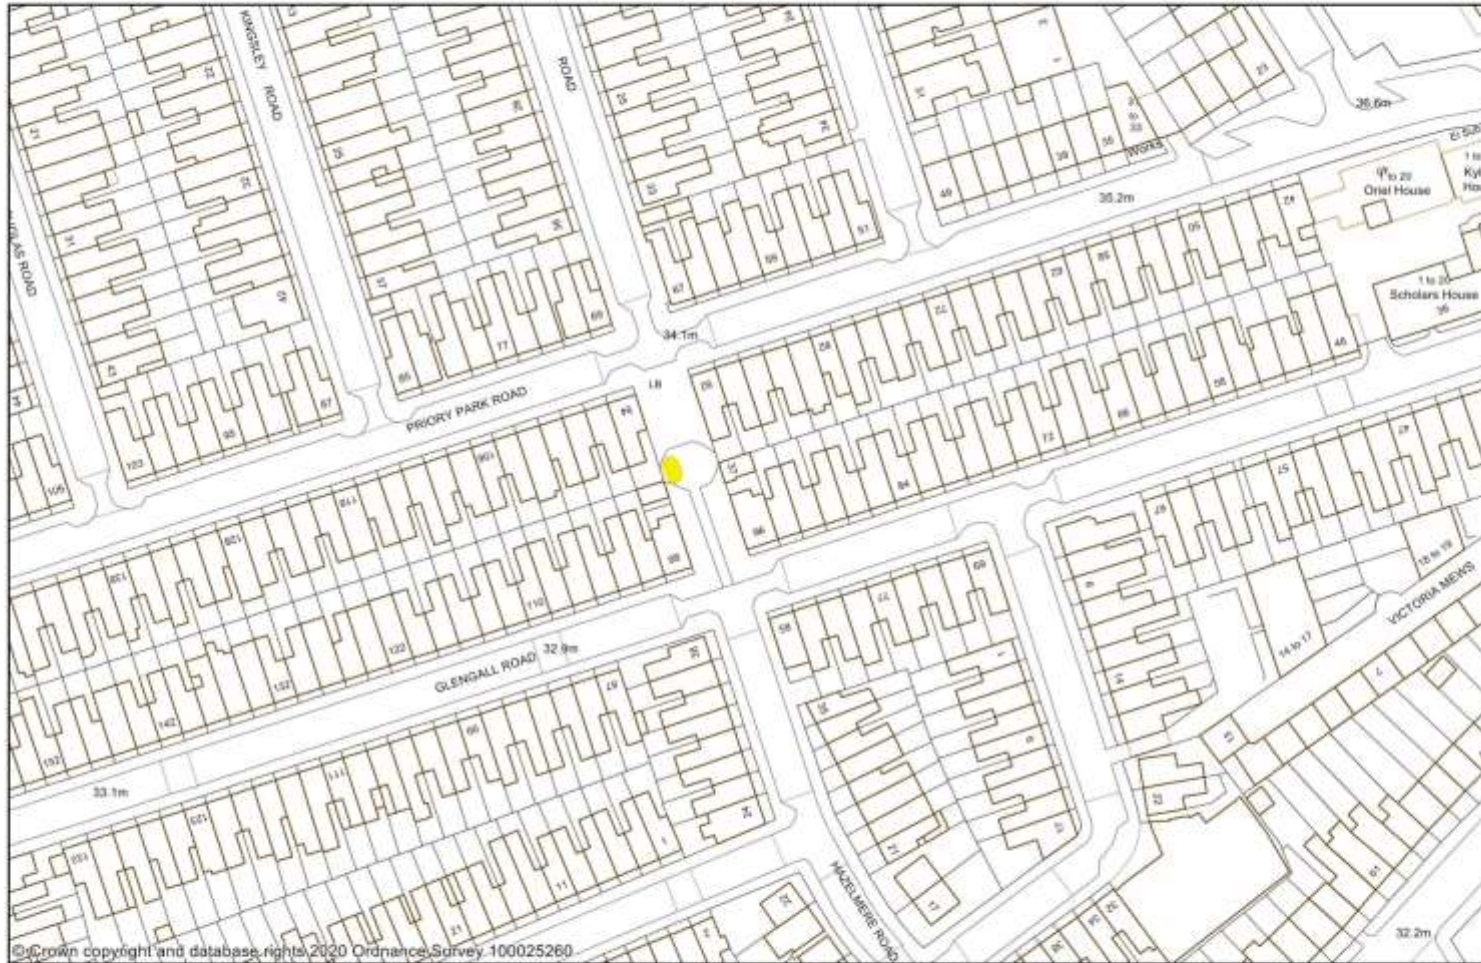

1:1250

18 May
2020

0 0.025 0.05 kilometres



We are consulting residents/businesses in the area within the marked red line



Your views are important to us

<p>Only the questionnaire issued by the Council should be used to respond to this consultation and no photocopies will be considered. Alternatively, this document is also available for completion online at www.brent.gov.uk/consultation, responses from within the consultation area only will be considered.</p>	<p>Please complete the enclosed questionnaire and return it in the Freepost envelope provided to:</p> <p>London Borough of Brent Highways & Infrastructure 5th Floor, Civic Centre Engineers Way Wembley, Middlesex HA9 0FJ</p>	<p>All properties within the consultation area are shown on the above plan. Local groups, Statutory Authorities, the Emergency Services and Ward Councillors are also being consulted.</p>
--	--	--

Your response is protected as required by the Data Protection Act and will not be identified.

If you would like further information, then please contact:

<p>Debbie Huckle Team Leader Safety & Travel Planning Highways & Infrastructure Service London Borough of Brent highwaysconsult@brent.gov.uk</p>	<p>Paulette Weekes Consultation Officer Project Development Highways & Infrastructure Service London Borough of Brent highwaysconsult@brent.gov.uk</p>
---	---