
 





**Notes**
**KEY**

-  Proposed Bus Parking Place (Parking bay moved from footway to carriageway)
-  Existing School Keep Clear Marking
-  Existing Parking Bays to remain unchanged
-  Proposed Footway Parking Bays
-  Proposed 'At any time' waiting restrictions

All features in gray are existing and will not be changed.

Date	Rev.	Comments
------	------	----------

**Amendments**

London Borough of Brent  
 Regeneration and Environmental Services  
 Highways and Infrastructure  
 Brent Civic Centre, Engineers Way,  
 Wembley, Middlesex, HA9 0FJ

Job Title  
 Manor School, Bridge Road


Drawing Title  
 Consultation Drawing

Scale	A3	Designed PA
NTS		Drawn PA

Date created	Checked DH
26/02/2021	Approved DH

Drawing No. 1	Rev.
---------------	------

CAD Ref.	Consultation
----------	--------------

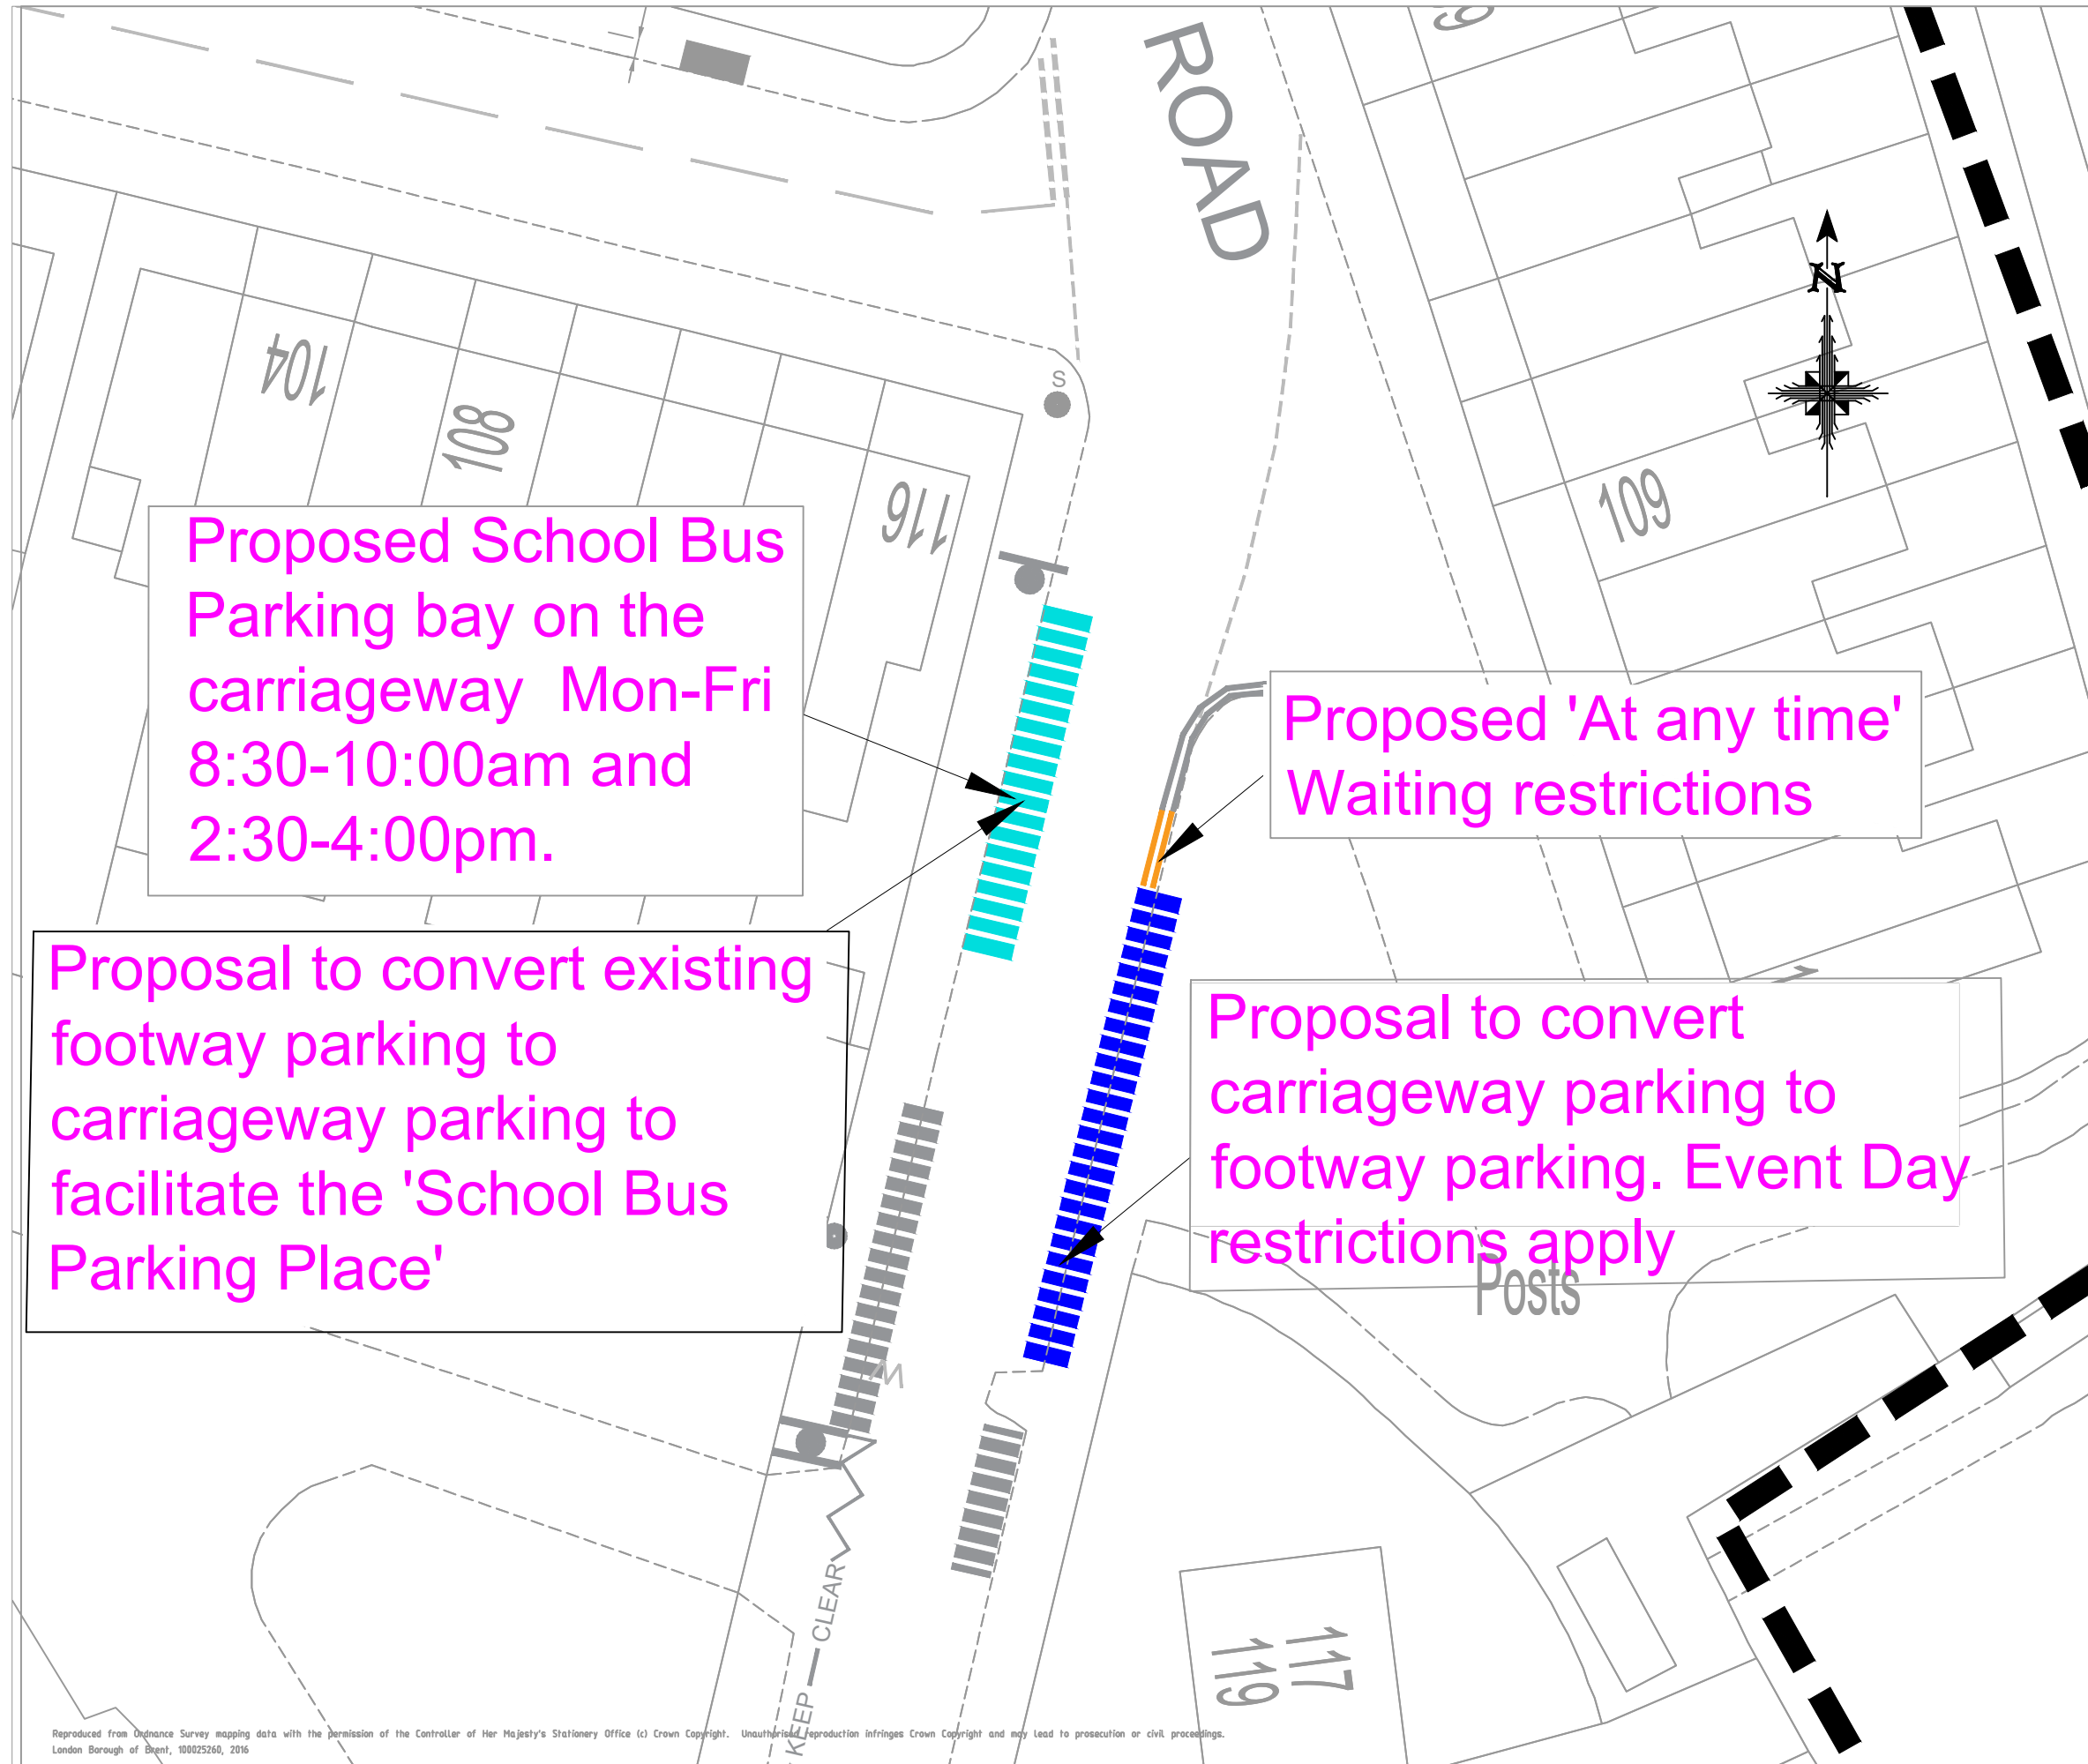

Proposed School Bus Parking bay on the carriageway Mon-Fri 8:30-10:00am and 2:30-4:00pm.

Proposed 'At any time' Waiting restrictions

Proposal to convert existing footway parking to carriageway parking to facilitate the 'School Bus Parking Place'

Proposal to convert carriageway parking to footway parking. Event Day restrictions apply