

# Emergency School Street Scheme - Northview Infant and Junior School - Northview Crescent

## KEY:



Section of road/s included in the Pedestrian and cycle Zone




Location of temporary barrier



Location of proposed Pedestrian and cycle Zone entry sign & post



Location of advanced warning sign

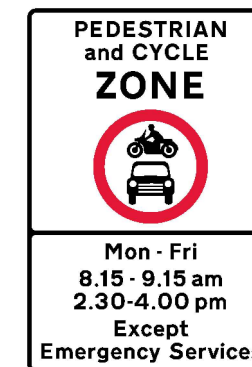


Proposed Zone Entry and Exit Signs



Proposed advanced warning sign



Typical temporary barrier

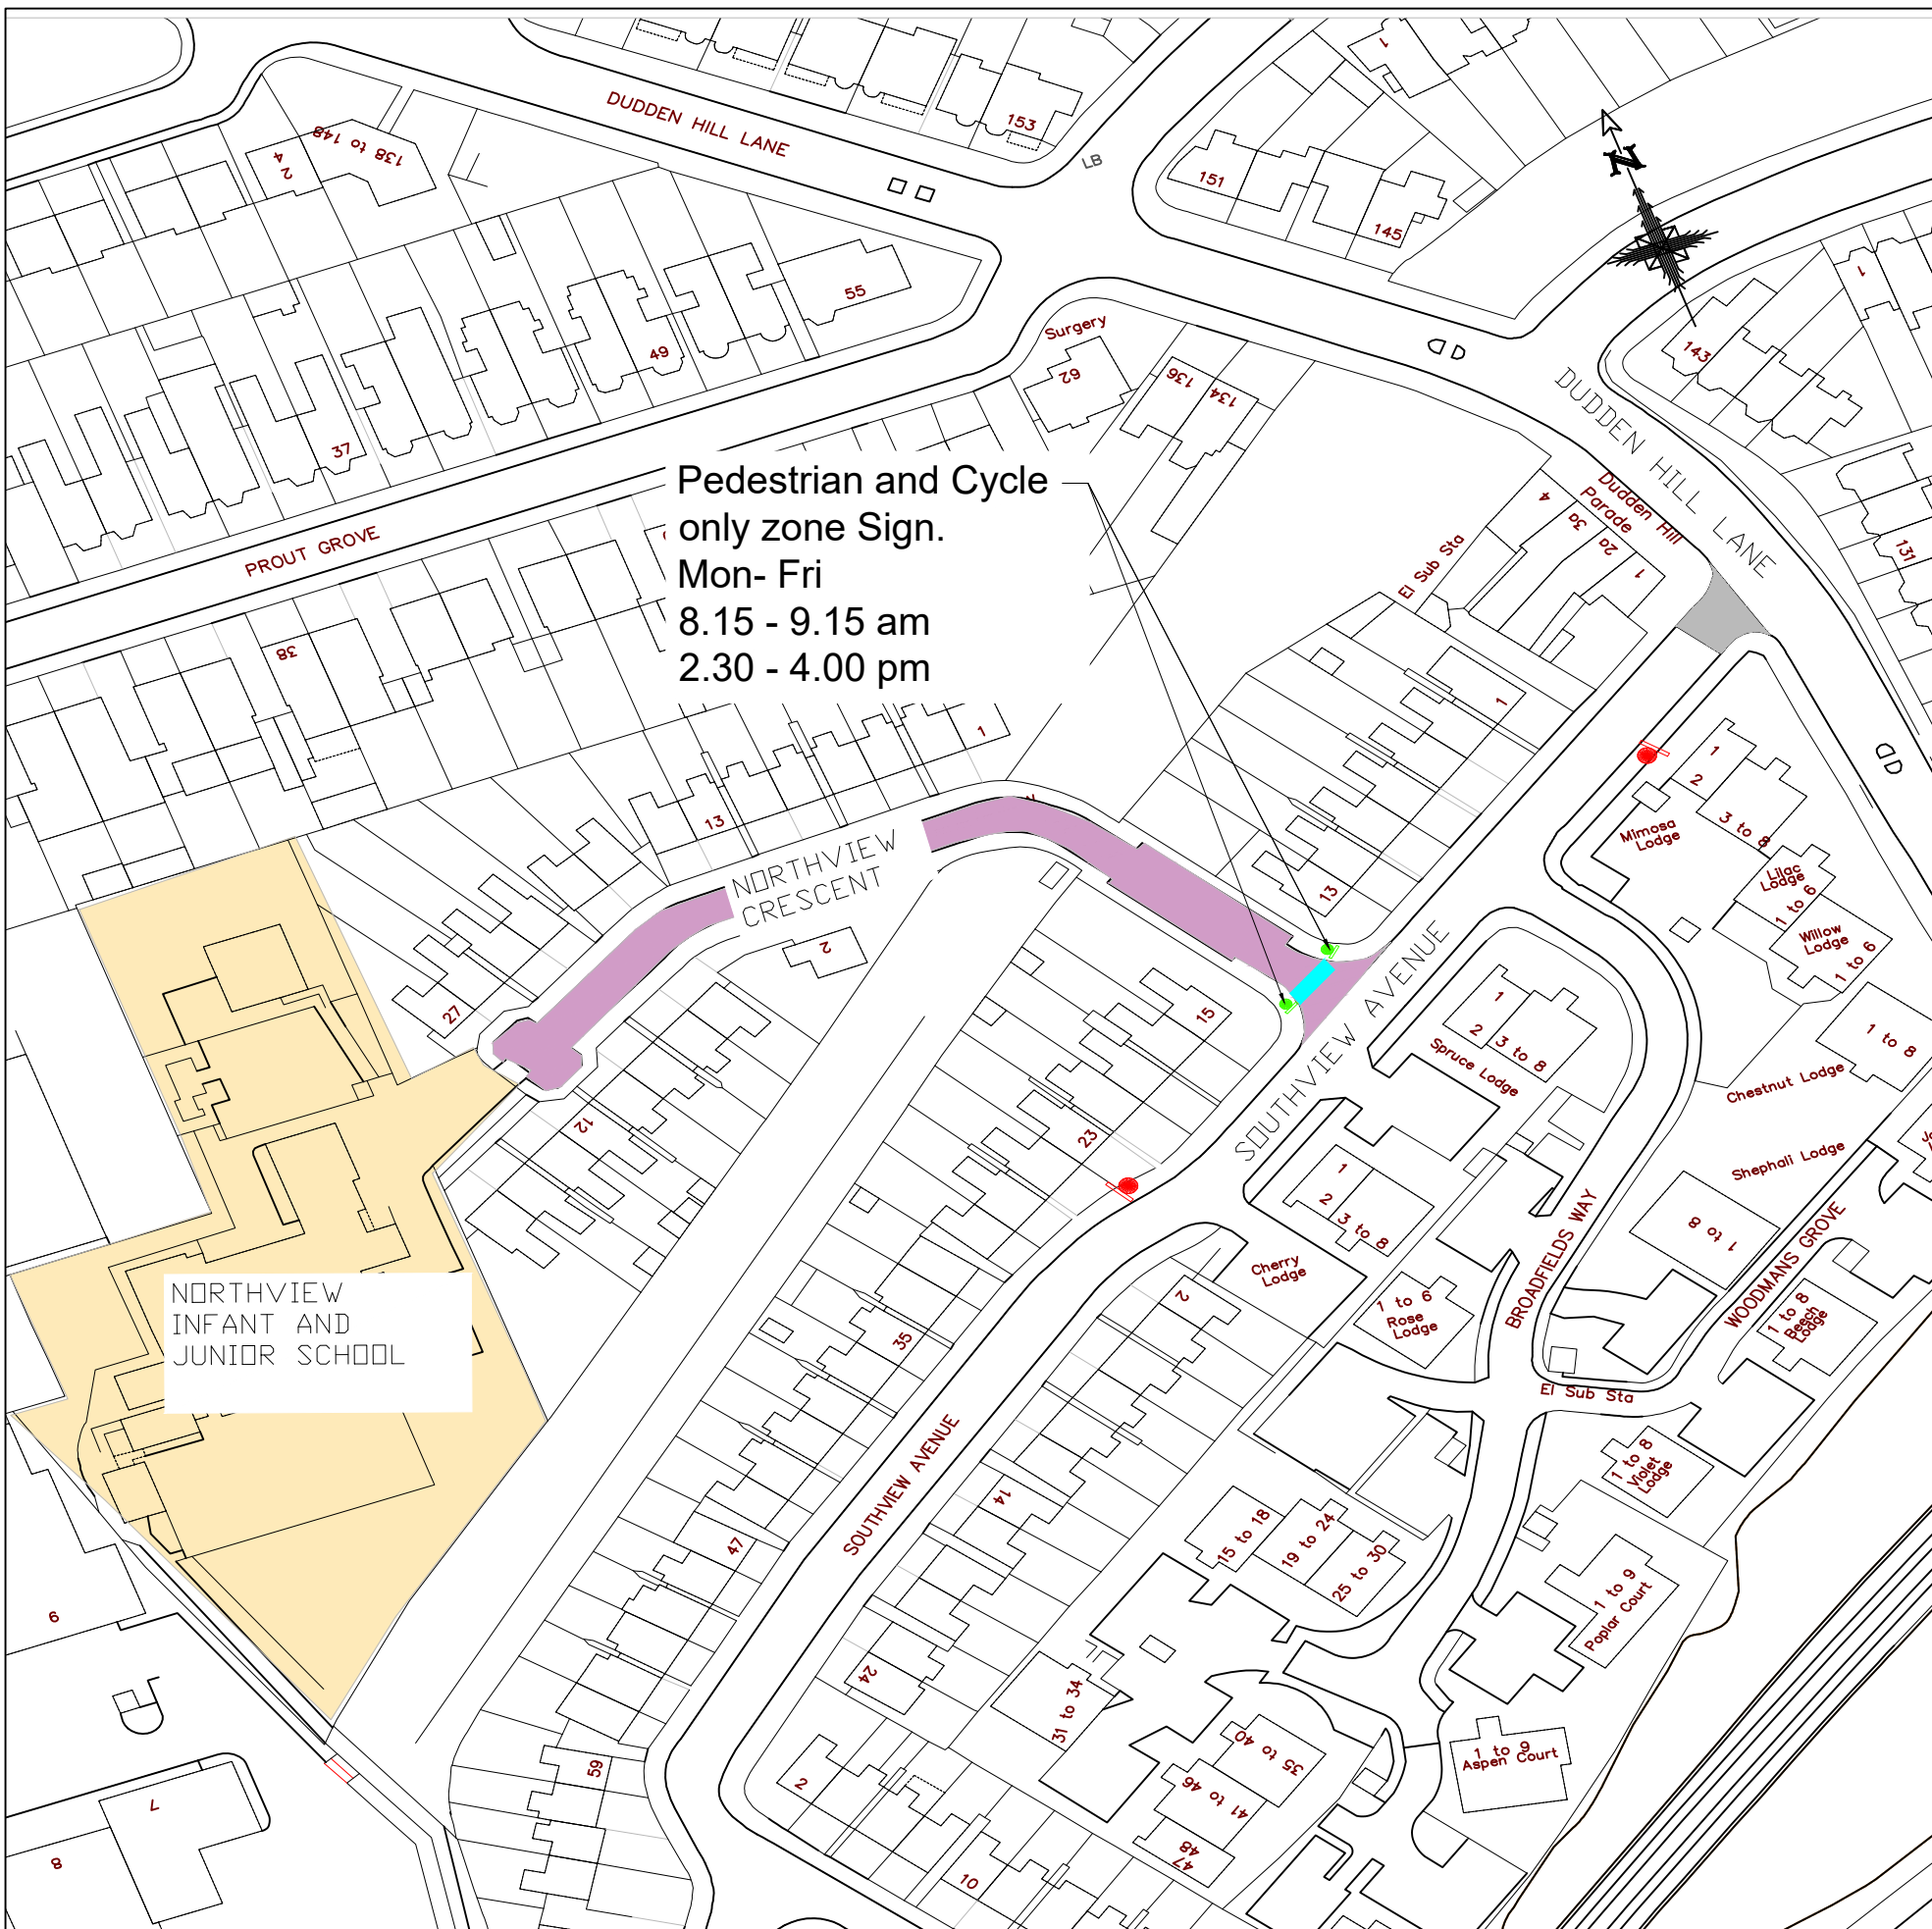

Pedestrian and Cycle only zone Sign.  
Mon- Fri  
8.15 - 9.15 am  
2.30 - 4.00 pm

NORTHVIEW INFANT AND JUNIOR SCHOOL

Reproduced from Ordnance Survey mapping data with the permission of the Controller of Her Majesty's Stationary Office (c) Crown Copyright. Unauthorised reproduction infringes Crown Copyright and may lead to prosecution or civil proceedings. London Borough of Brent, 10025266, 2017

<p>London Borough of Brent Environment &amp; Neighbourhood Services Highways and Traffic Design Brent Civic Centre, Engineers Way, Wembley, Middlesex, HA9 0PJ</p>	Notes	KEY	Job Title Emergency School Street Scheme Northview Infant & Junior Schools	Scale Not to scale	A1	Designed YGS
	Date	Rev	Drawing Title General Arrangement Northview Crescent	Date created June 2020		Drawn YGS
				Drawing No. NOR2020-001		Checked AS
				CAD Ref. walking and cycling eng 2020		Approved DH