

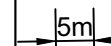


Notes

Key

-  Proposed Double Yellow Lines
-  Existing Double Yellow Lines
-  MEASUREMENT IN METRES

Rev Revision Note Date

-

London Borough of Brent
Highways and Infrastructure Service
Brent Civic Centre, Engineers Way,
Wembley, Middlesex. HA9 0FJ

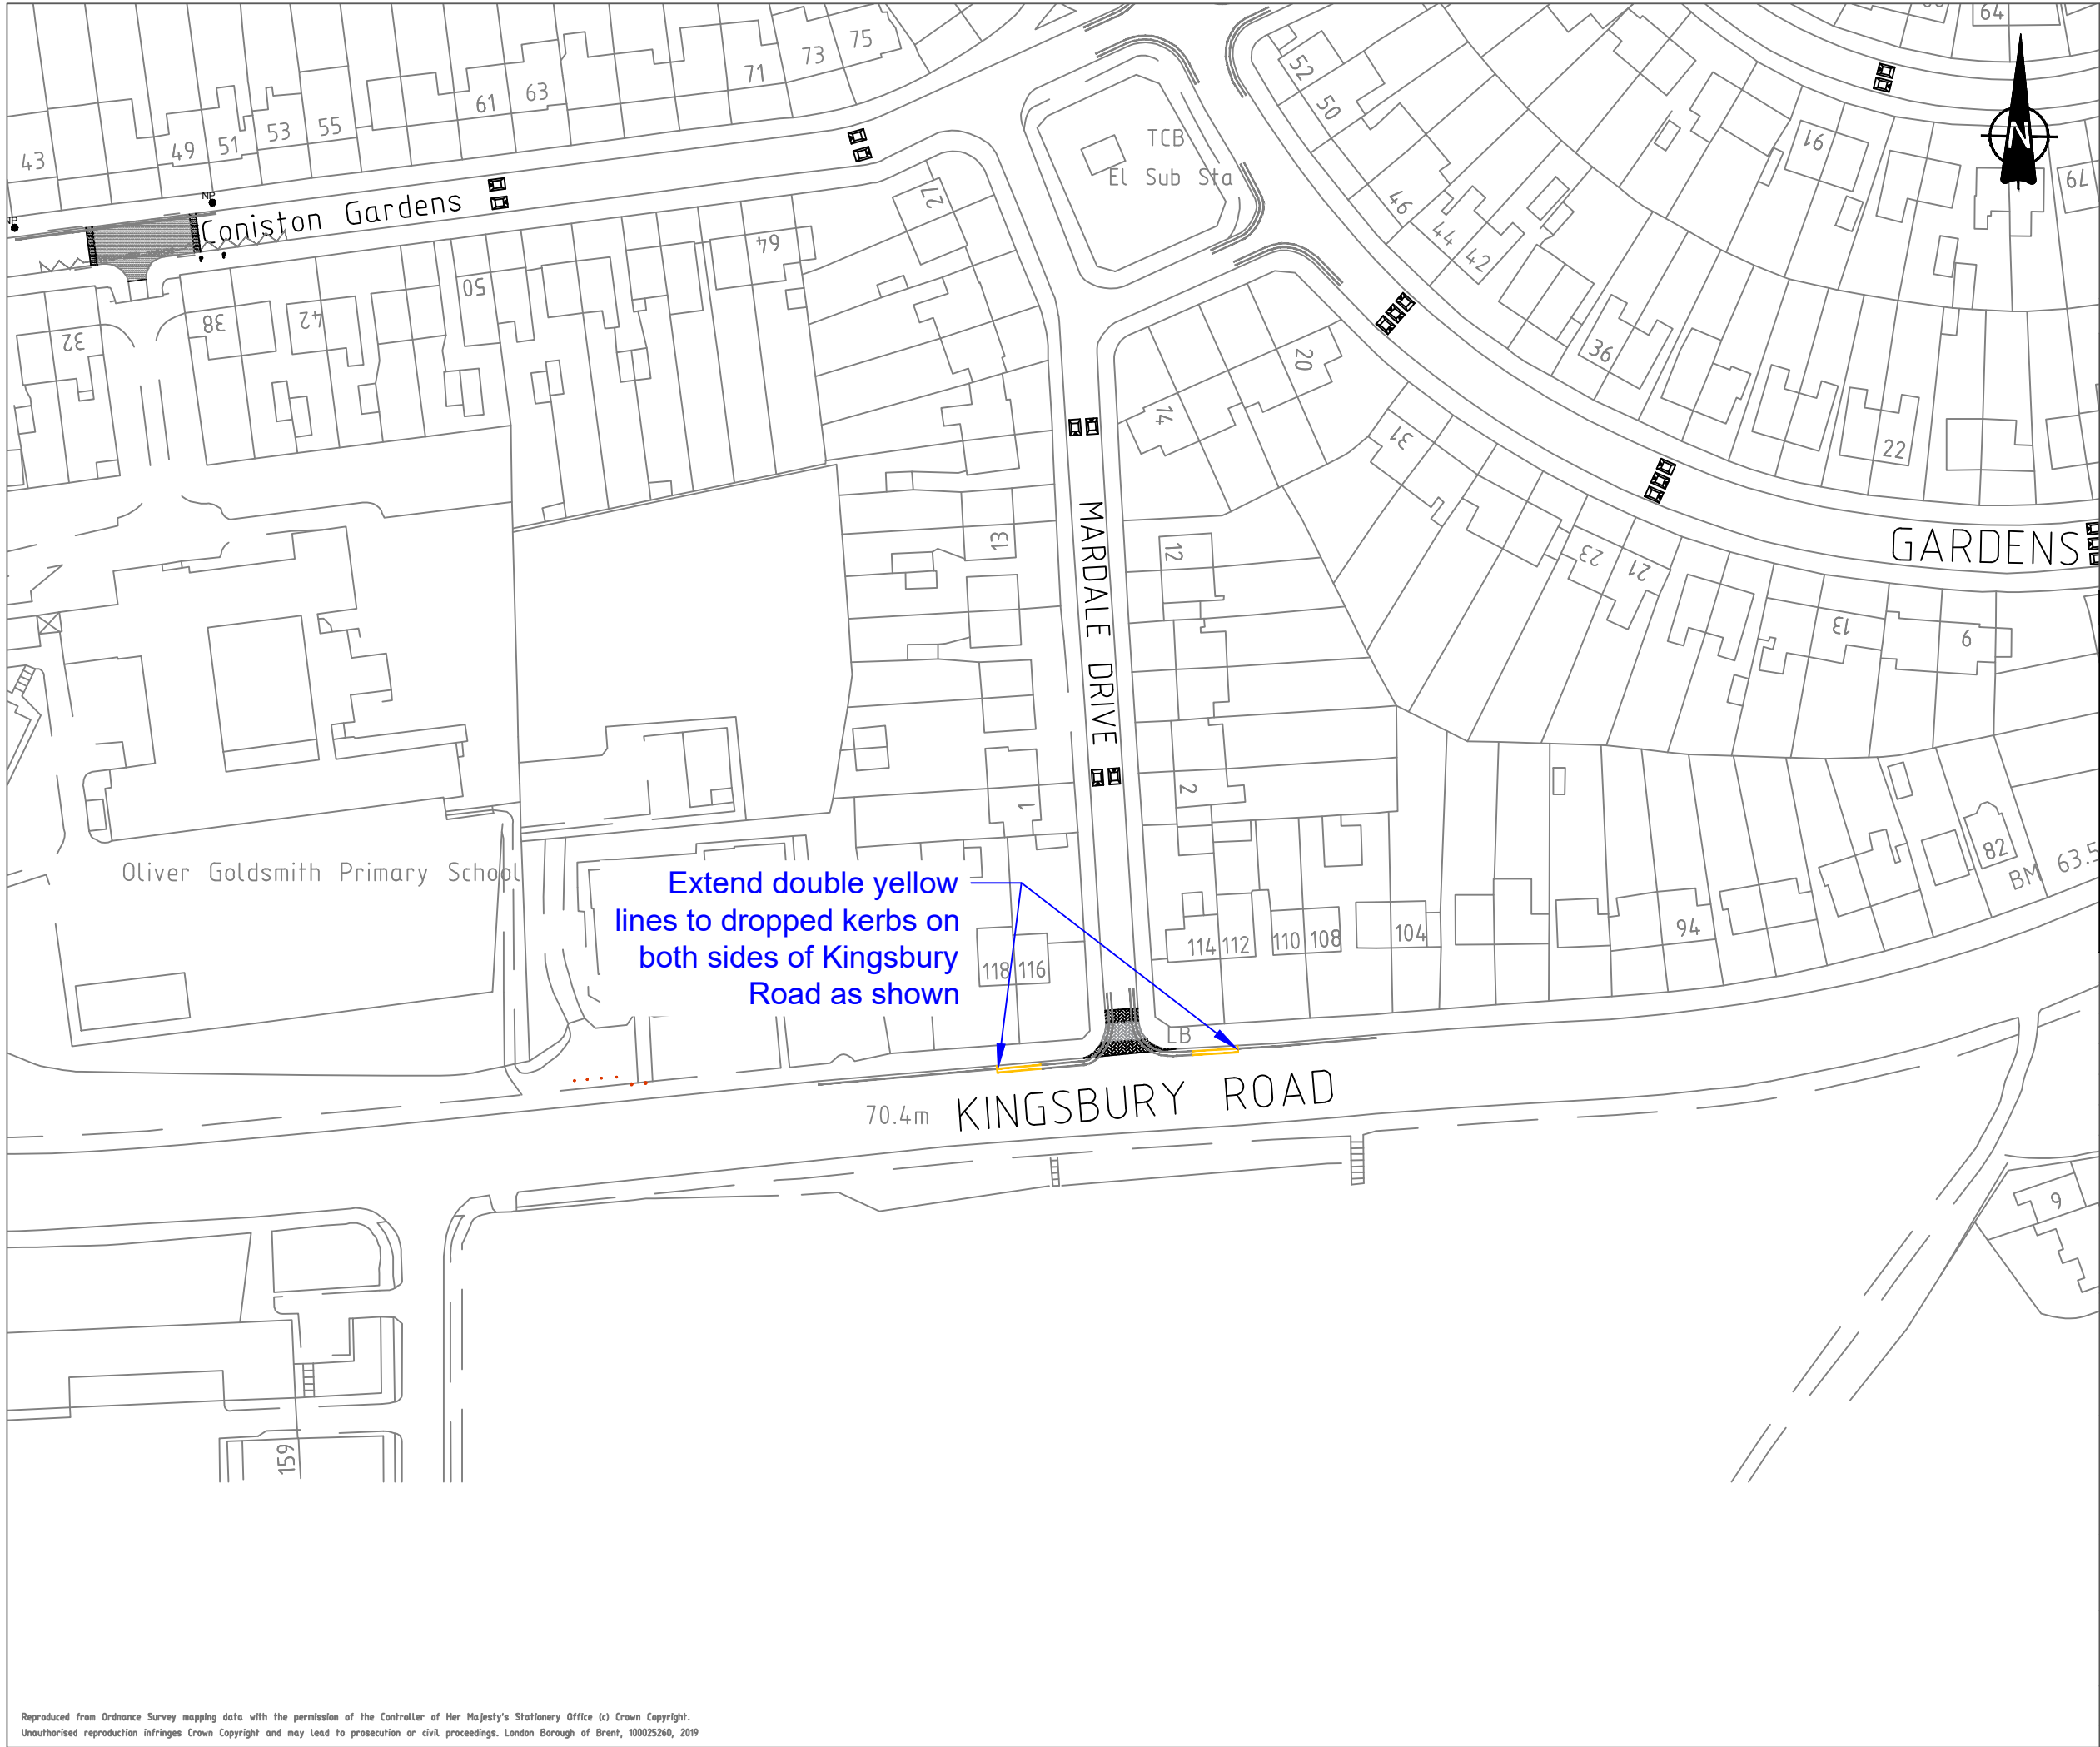
Job Title
Springfield Estate
Proposed Parking Restrictions

Drawing Title
Springfield Estate Roundabouts
Consultation Drawing
1 of 4

Scale 1:1000	A3	Designed SS/AS Drawn SS/AS
Date created 28/02/19		Checked JD Approved SF

Drawing No. HD-SSWR-002 (2018-19)	Rev. 0
CAD Ref.	

Reproduced from Ordnance Survey mapping data with the permission of the Controller of Her Majesty's Stationery Office (c) Crown Copyright. Unauthorised reproduction infringes Crown Copyright and may lead to prosecution or civil proceedings. London Borough of Brent, 100025260, 2019



Notes

Key

- Proposed Single Yellow Line
- Proposed Double Yellow Lines
- Existing Double Yellow Lines
- 5m MEASUREMENT IN METRES

Extend double yellow lines to dropped kerbs on both sides of Kingsbury Road as shown

Rev	Revision Note	Date

London Borough of Brent
 Highways and Infrastructure Service
 Brent Civic Centre, Engineers Way,
 Wembley, Middlesex. HA9 0FJ

Job Title
 Springfield Estate
 Proposed Parking Restrictions

Drawing Title
 Kingsbury Road / Mardale Drive
 Consultation Drawing
 2 of 4

Scale 1:1000	A3	Designed SS/AS
Date created 28/02/19		Drawn SS/AS
		Checked JD
		Approved SF



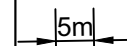
Drawing No. HD-SSWR-002 (2018-19)	Rev. 0
CAD Ref.	

Reproduced from Ordnance Survey mapping data with the permission of the Controller of Her Majesty's Stationery Office (c) Crown Copyright. Unauthorised reproduction infringes Crown Copyright and may lead to prosecution or civil proceedings. London Borough of Brent, 100025260, 2019



Notes

Key

-  Proposed Double Yellow Lines
-  Existing Double Yellow Lines
-  MEASUREMENT IN METRES

Rev	Revision Note	Date

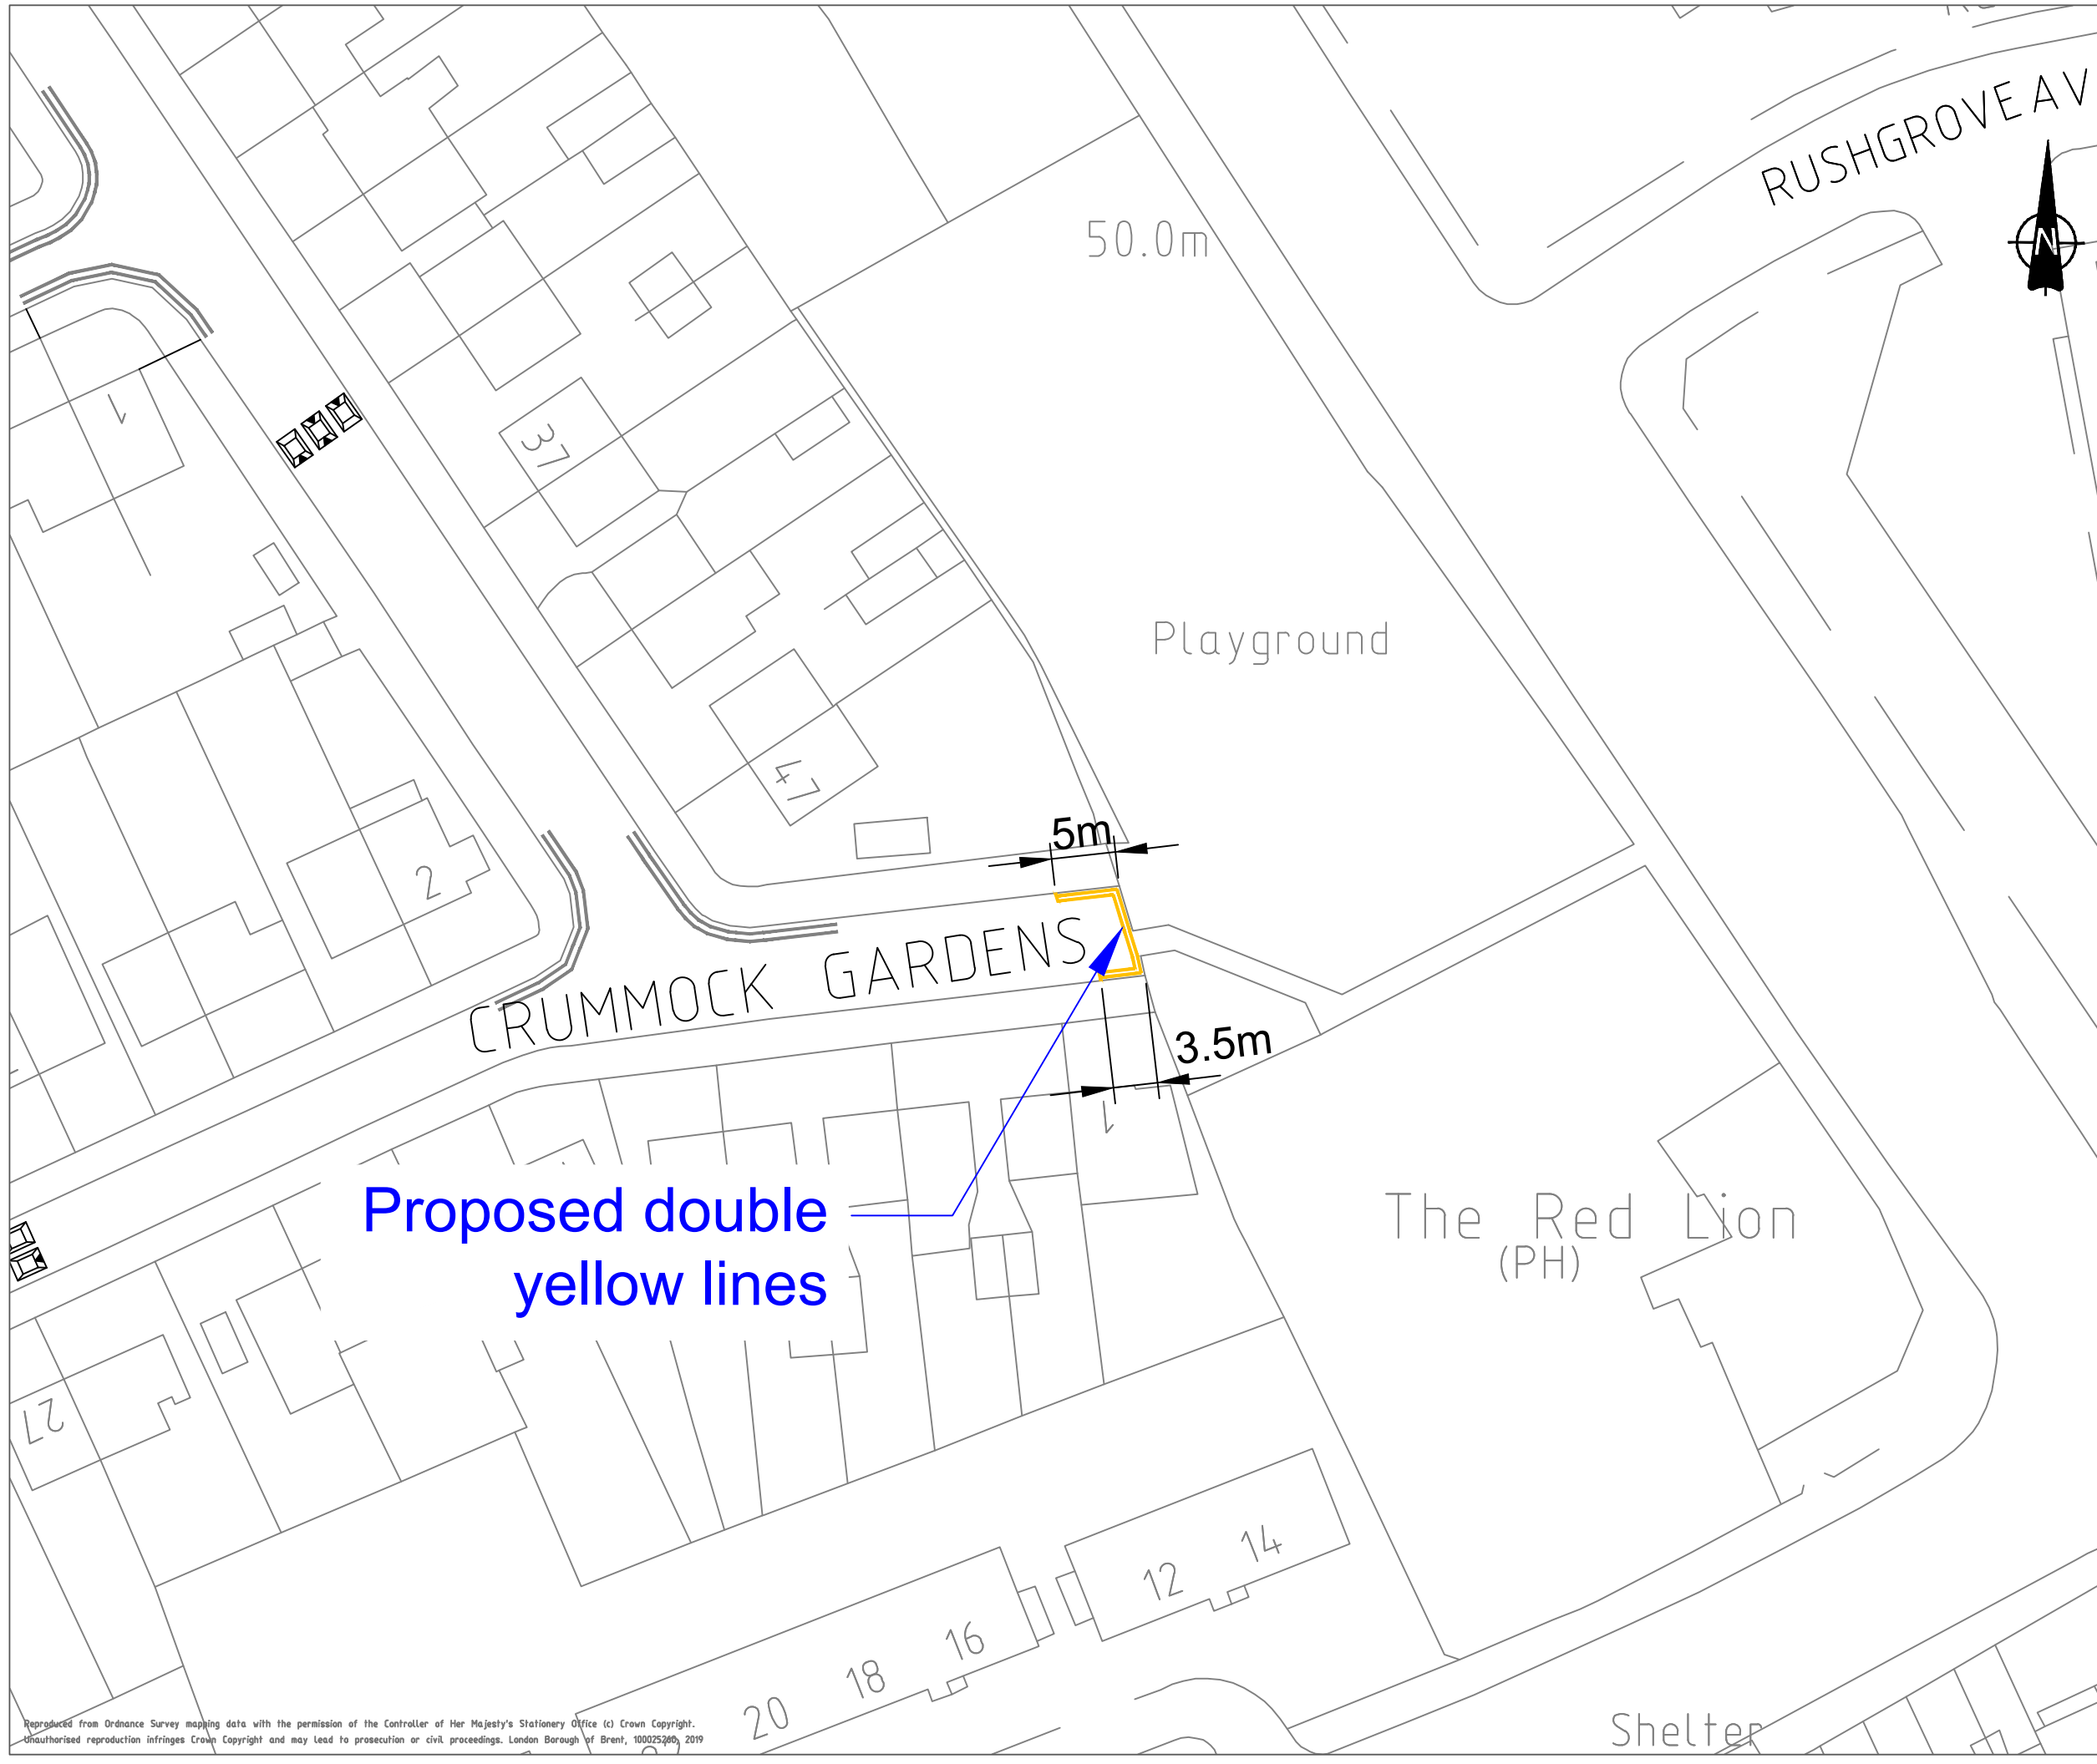
London Borough of Brent
 Highways and Infrastructure Service
 Brent Civic Centre, Engineers Way,
 Wembley, Middlesex. HA9 0FJ

Job Title
 Springfield Estate Roundabouts
 Proposed Parking Restrictions

Drawing Title
 Crummock Gardens
 Consultation Drawing
 3 of 4

Scale 1:500	A3	Designed SS/AS
Date created 28/02/19		Drawn SS/AS
		Checked JD
		Approved SF

Drawing No. HD-SSWR-002 (2018-19) Rev. 0
 CAD Ref.



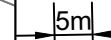


Reproduced from Ordnance Survey mapping data with the permission of the Controller of Her Majesty's Stationery Office (c) Crown Copyright. Unauthorised reproduction infringes Crown Copyright and may lead to prosecution or civil proceedings. London Borough of Brent, 100025200, 2019



Notes

Key

-  Proposed Double Yellow Lines
-  Existing Double Yellow Lines
-  MEASUREMENT IN METRES

Rev	Revision Note	Date
-		

London Borough of Brent
 Highways and Infrastructure Service
 Brent Civic Centre, Engineers Way,
 Wembley, Middlesex. HA9 0FJ

Job Title
 Springfield Estate
 Proposed Parking Restrictions

Drawing Title
 Wakemans Hill Avenue
 Consultation Drawing
 4 of 4

Scale 1:500	A3	Designed SS/AS
		Drawn SS/AS
Date created 28/02/19	Checked JD	
	Approved SF	
Drawing No. HD-SSWR-002 (2018-19)	Rev. 0	
CAD Ref.		

Refresh existing
road markings

Proposed double
yellow lines

Proposed 'Think Safety with
speed indicator' Vehicle
Activated Sign (VAS)