






Notes

Key

-  Proposed Double Yellow Lines
-  Existing Double Yellow Lines
-  MEASUREMENT IN METRES

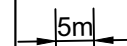Rev	Revision Note	Date


London Borough of Brent
 Highways and Infrastructure Service
 Brent Civic Centre, Engineers Way,
 Wembley, Middlesex. HA9 0FJ

Job Title
 Springfield Estate Roundabouts
 Proposed Parking Restrictions

Drawing Title
 Crummock Gardens
 Consultation Drawing
 3 of 4

Scale 1:500	A3	Designed SS/AS
Date created 28/02/19		Drawn SS/AS
		Checked JD
		Approved SF

Drawing No. HD-SSWR-002 (2018-19) Rev. 0
 CAD Ref.

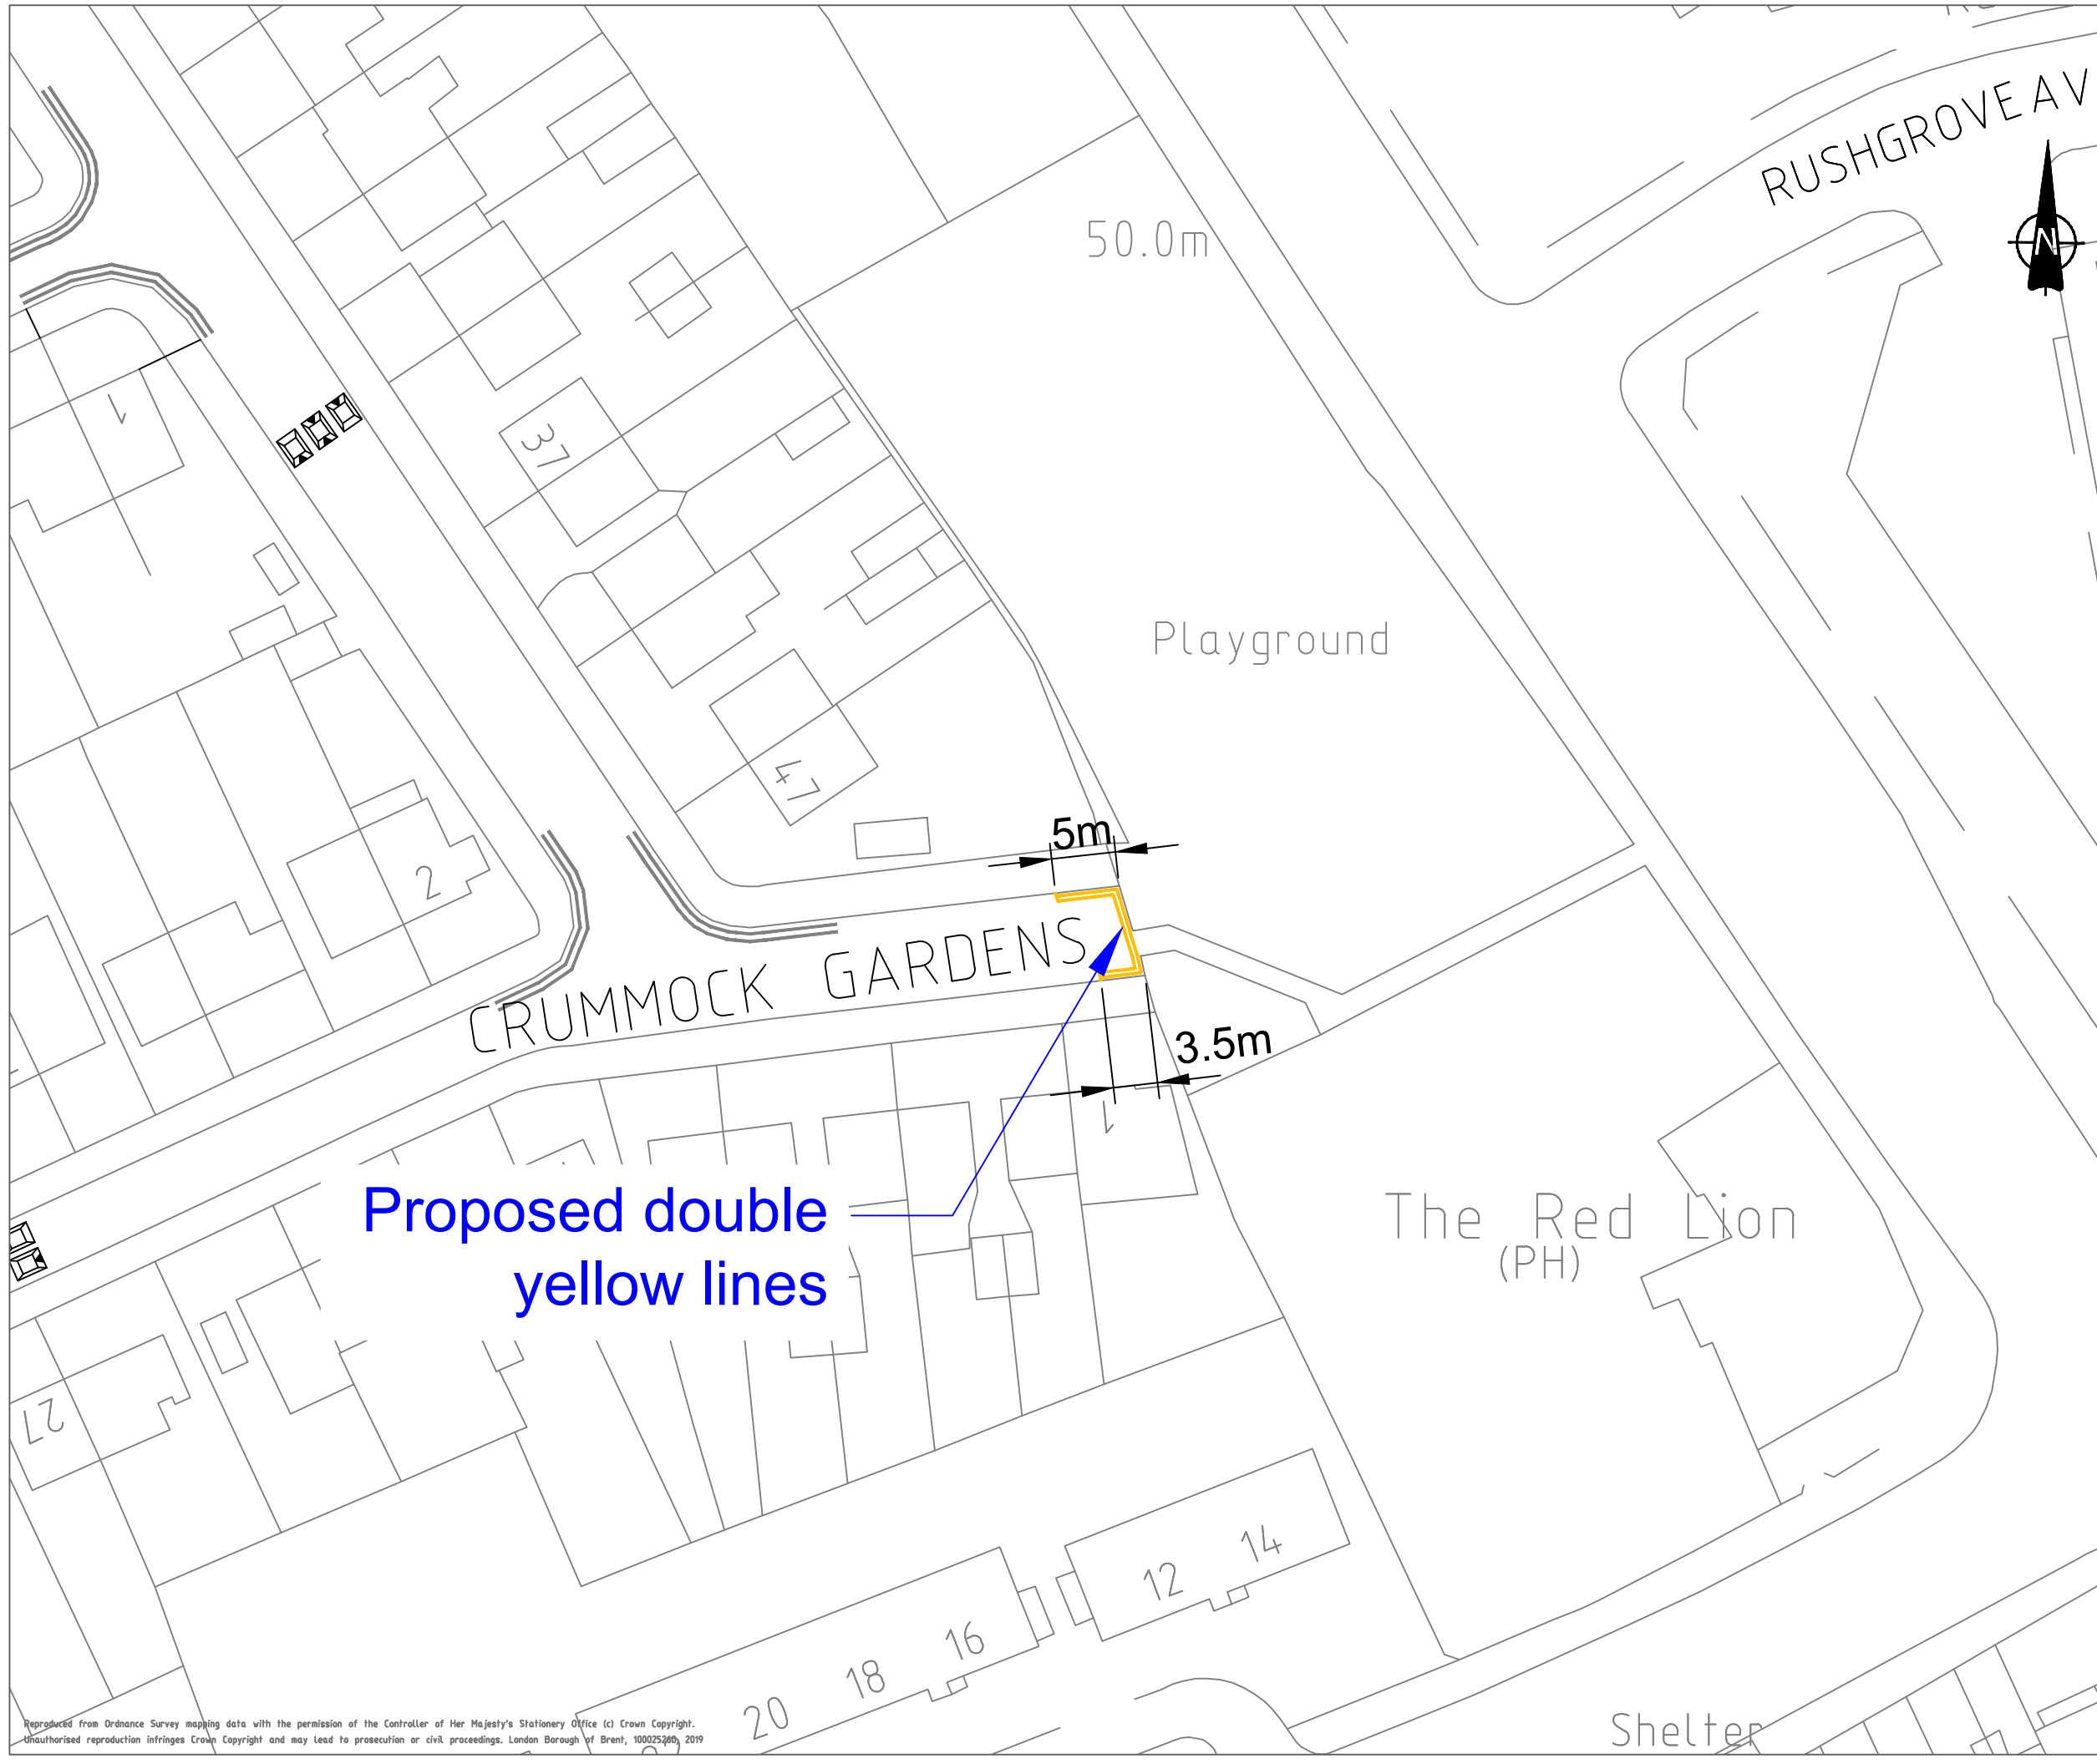

Reproduced from Ordnance Survey mapping data with the permission of the Controller of Her Majesty's Stationery Office (c) Crown Copyright. Unauthorised reproduction infringes Crown Copyright and may lead to prosecution or civil proceedings. London Borough of Brent, 100025200, 2019