




NOTES:

1. THIS DRAWING IS BASED UPON DAVID J. WEBB SURVEYS LTD, DRAWING NO. 4388 DATED 27/09/17 AND OS BASE MAPPING (LICENCE NO. 100025260, 2018)
2. ALL WORKS TO BE IN ACCORDANCE WITH THE HIGHWAYS ENGLAND MANUAL OF CONTRACT DOCUMENTS FOR HIGHWAYS WORKS.
3. DO NOT SCALE FROM THIS DRAWING. IF IN DOUBT REFER TO THE PROJECT MANAGER FOR CLARIFICATION.
4. EXISTING FEATURES ARE SHOWN IN GREY, PROPOSED FEATURES SHOWN IN BOLD.
5. ALL DIMENSIONS ARE IN METRES UNLESS OTHERWISE STATED.
6. REFER TO INDIVIDUAL SERIES DRAWINGS AND STANDARD DETAIL DRAWINGS FOR FURTHER DETAILS, SPECIFICATIONS AND SETTING OUT.

KEY:

- - - - - EXTENT OF WORKS
- OS BASE / TOPOGRAPHICAL SURVEY
- EXISTING ROAD MARKINGS
- PROPOSED 150mm GRANITE KERB
- PROPOSED WHITE ROAD MARKING
- PROPOSED YELLOW ROAD MARKING
- PROPOSED FOOTWAY REPAVING (CONCRETE MODULAR PAVING)
- PROPOSED FOOTWAY REPAVING (CONCRETE BLOCK PAVING)
- PROPOSED (400x400x65mm) RED TACTILE PAVING (CONTROLLED CROSSING)
- PROPOSED BUFF RESIN BASED HIGH SKID RESISTANT SURFACE TREATMENT WITH 3MM GUYANAN BAUXITE OR SIMILAR APPLIED FROM MIN. 50M BACK FROM STOPLINE

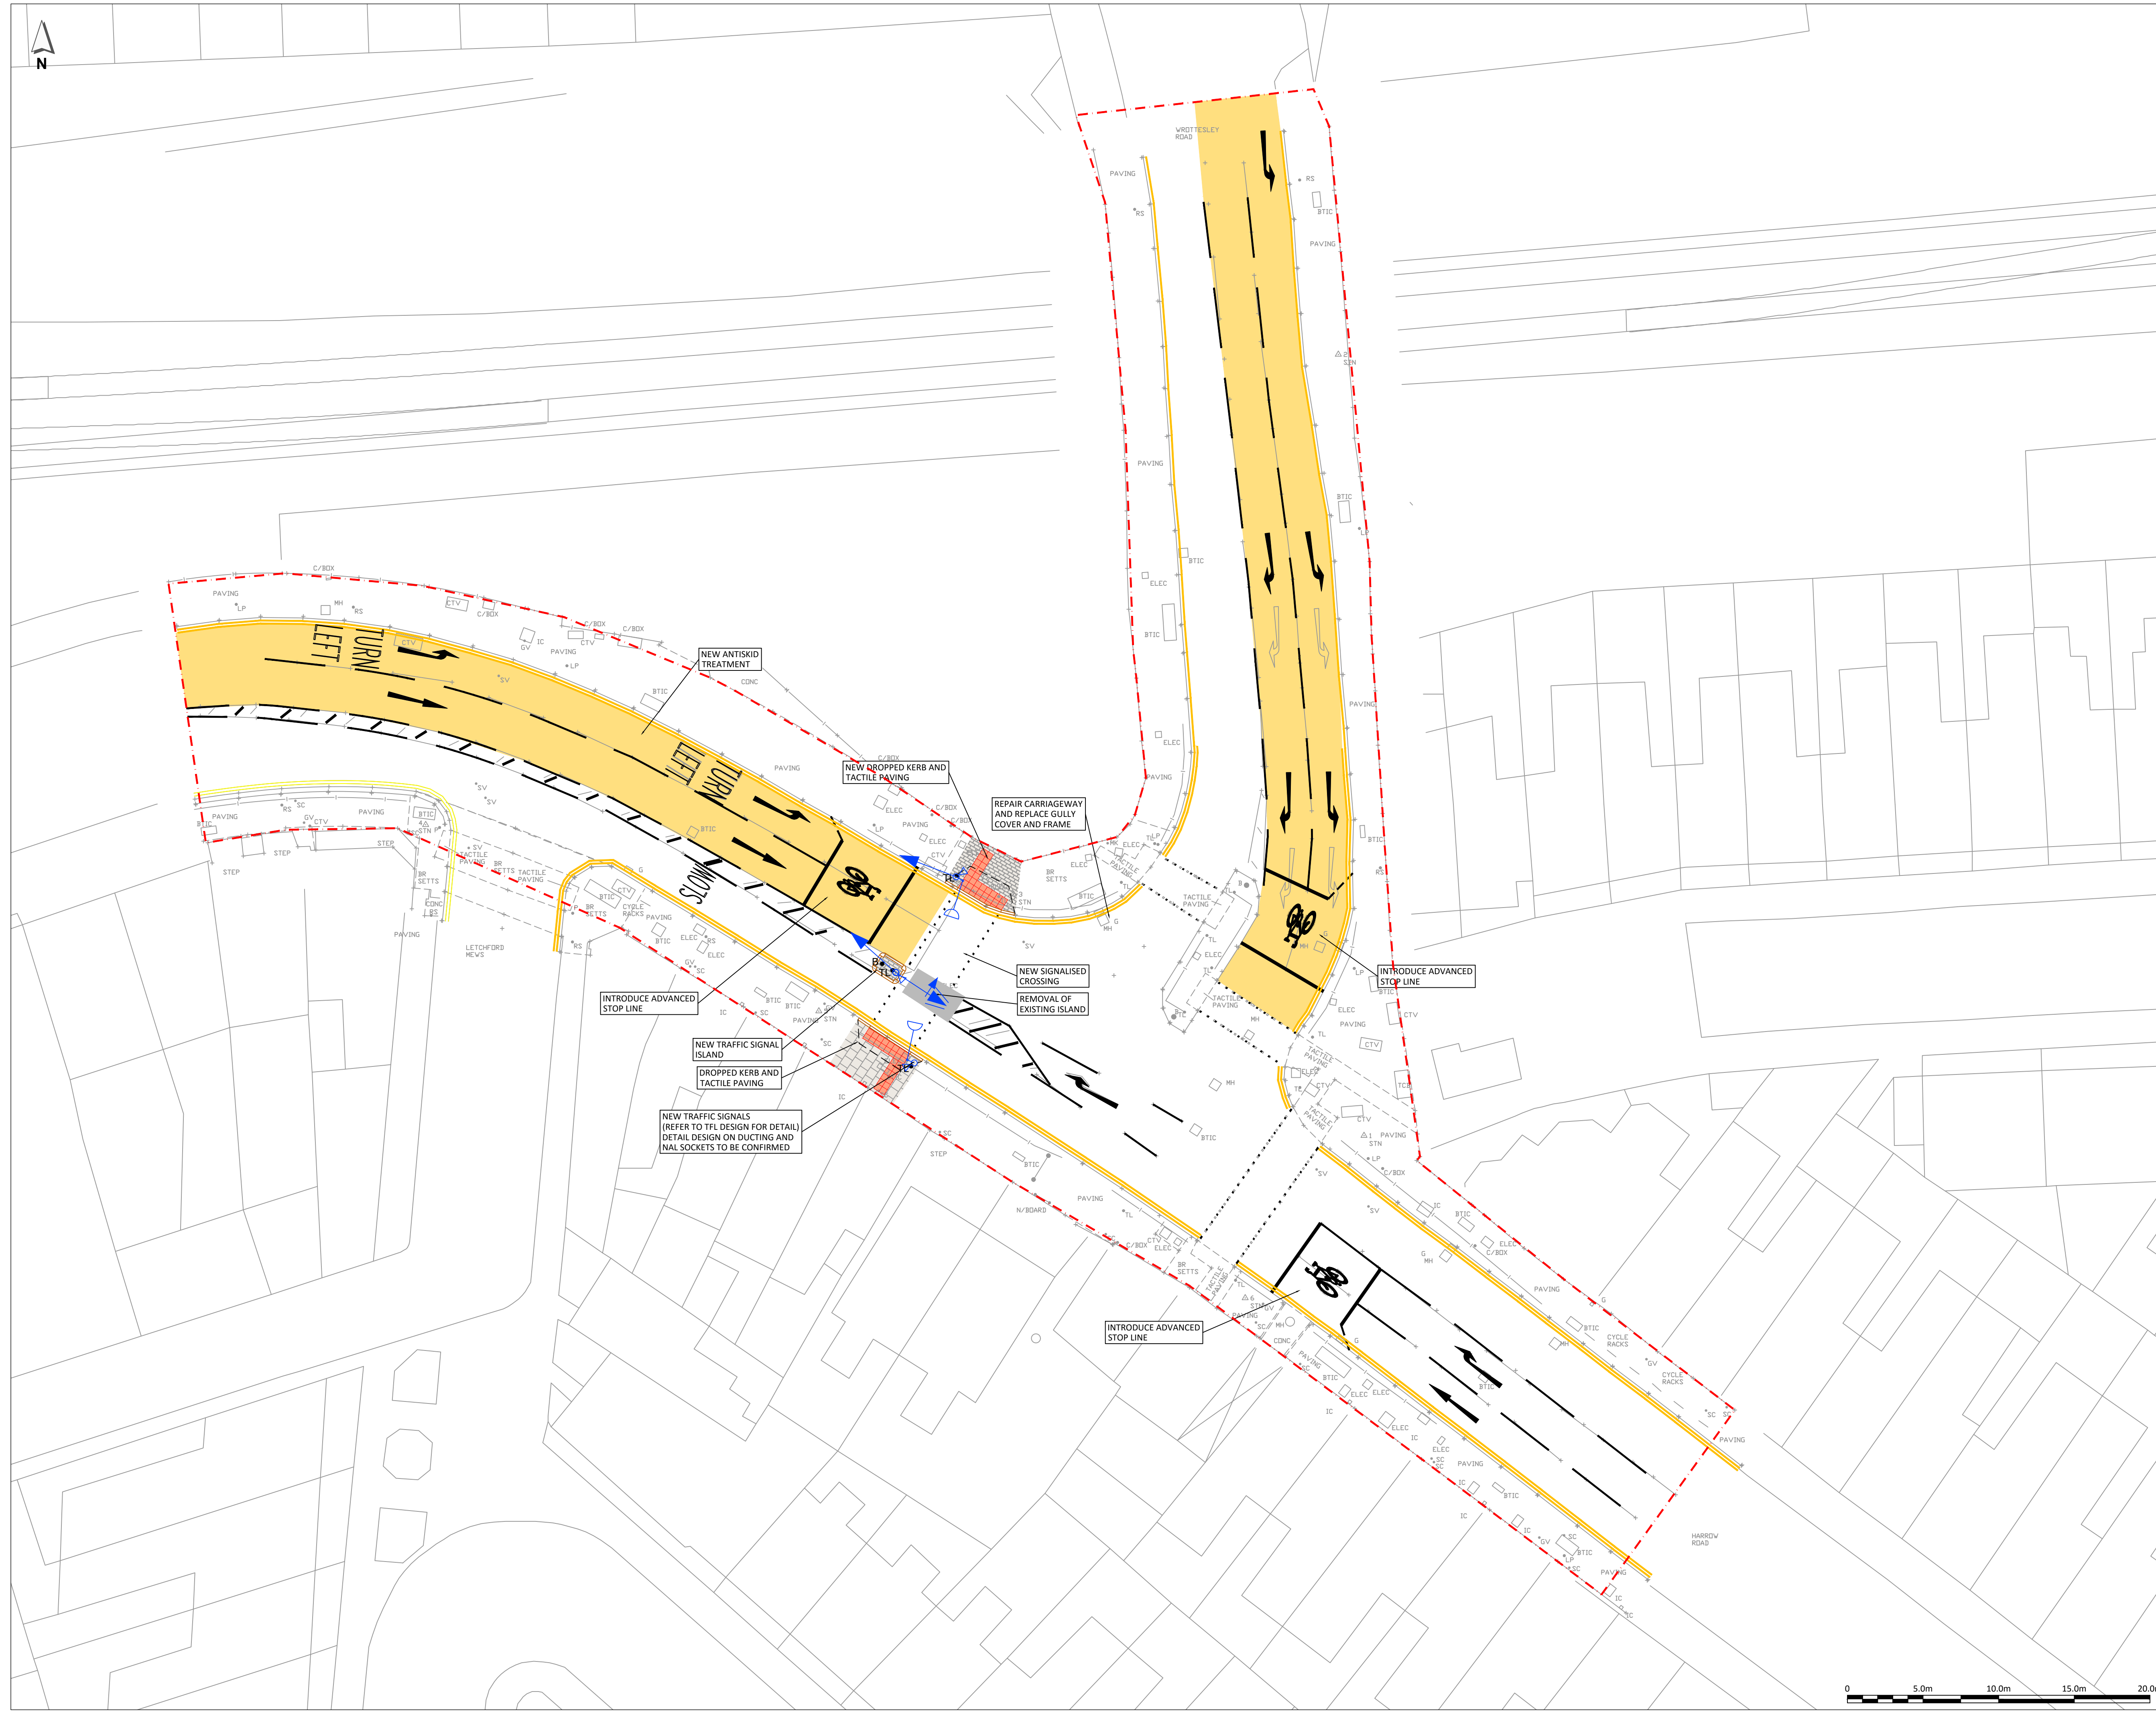

PO	01FEB19	ORIGINAL ISSUE	MNO	PVC	LMD
REV	DATE	DESCRIPTION	DES	CHK	APP



Client: BRENT COUNCIL


Project Title: WROTTSLEY ROAD SAFETY IMPROVEMENTS

Drawing Title: GENERAL ARRANGEMENT

Status: READY TO BE ISSUED TO CONTRACTOR

Size:	Scale:	Suitability:	Rev.
A1	1:200	S0	P0

Drawing No. H&I 18LP56A - GA

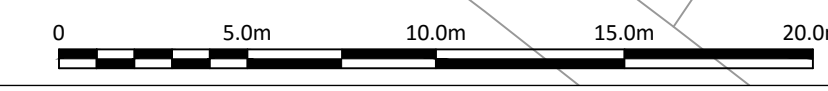

DATE: 28/02/2019 CAD REFERENCE: S:\0 Transportation Inclusive Design\Projects in progress\2017-19\H&I - Narrow Road pedestrian crossing_serial\B&I\Design\A4\01\H&I 18LP56A - GA_001