


Notes

Notes: -
Kingsbury Road to have all road markings refreshed within the red boundary and 20m up each side road. Except new markings as shown will replace existing markings which will be removed first.

Key -

--- Borough boundary

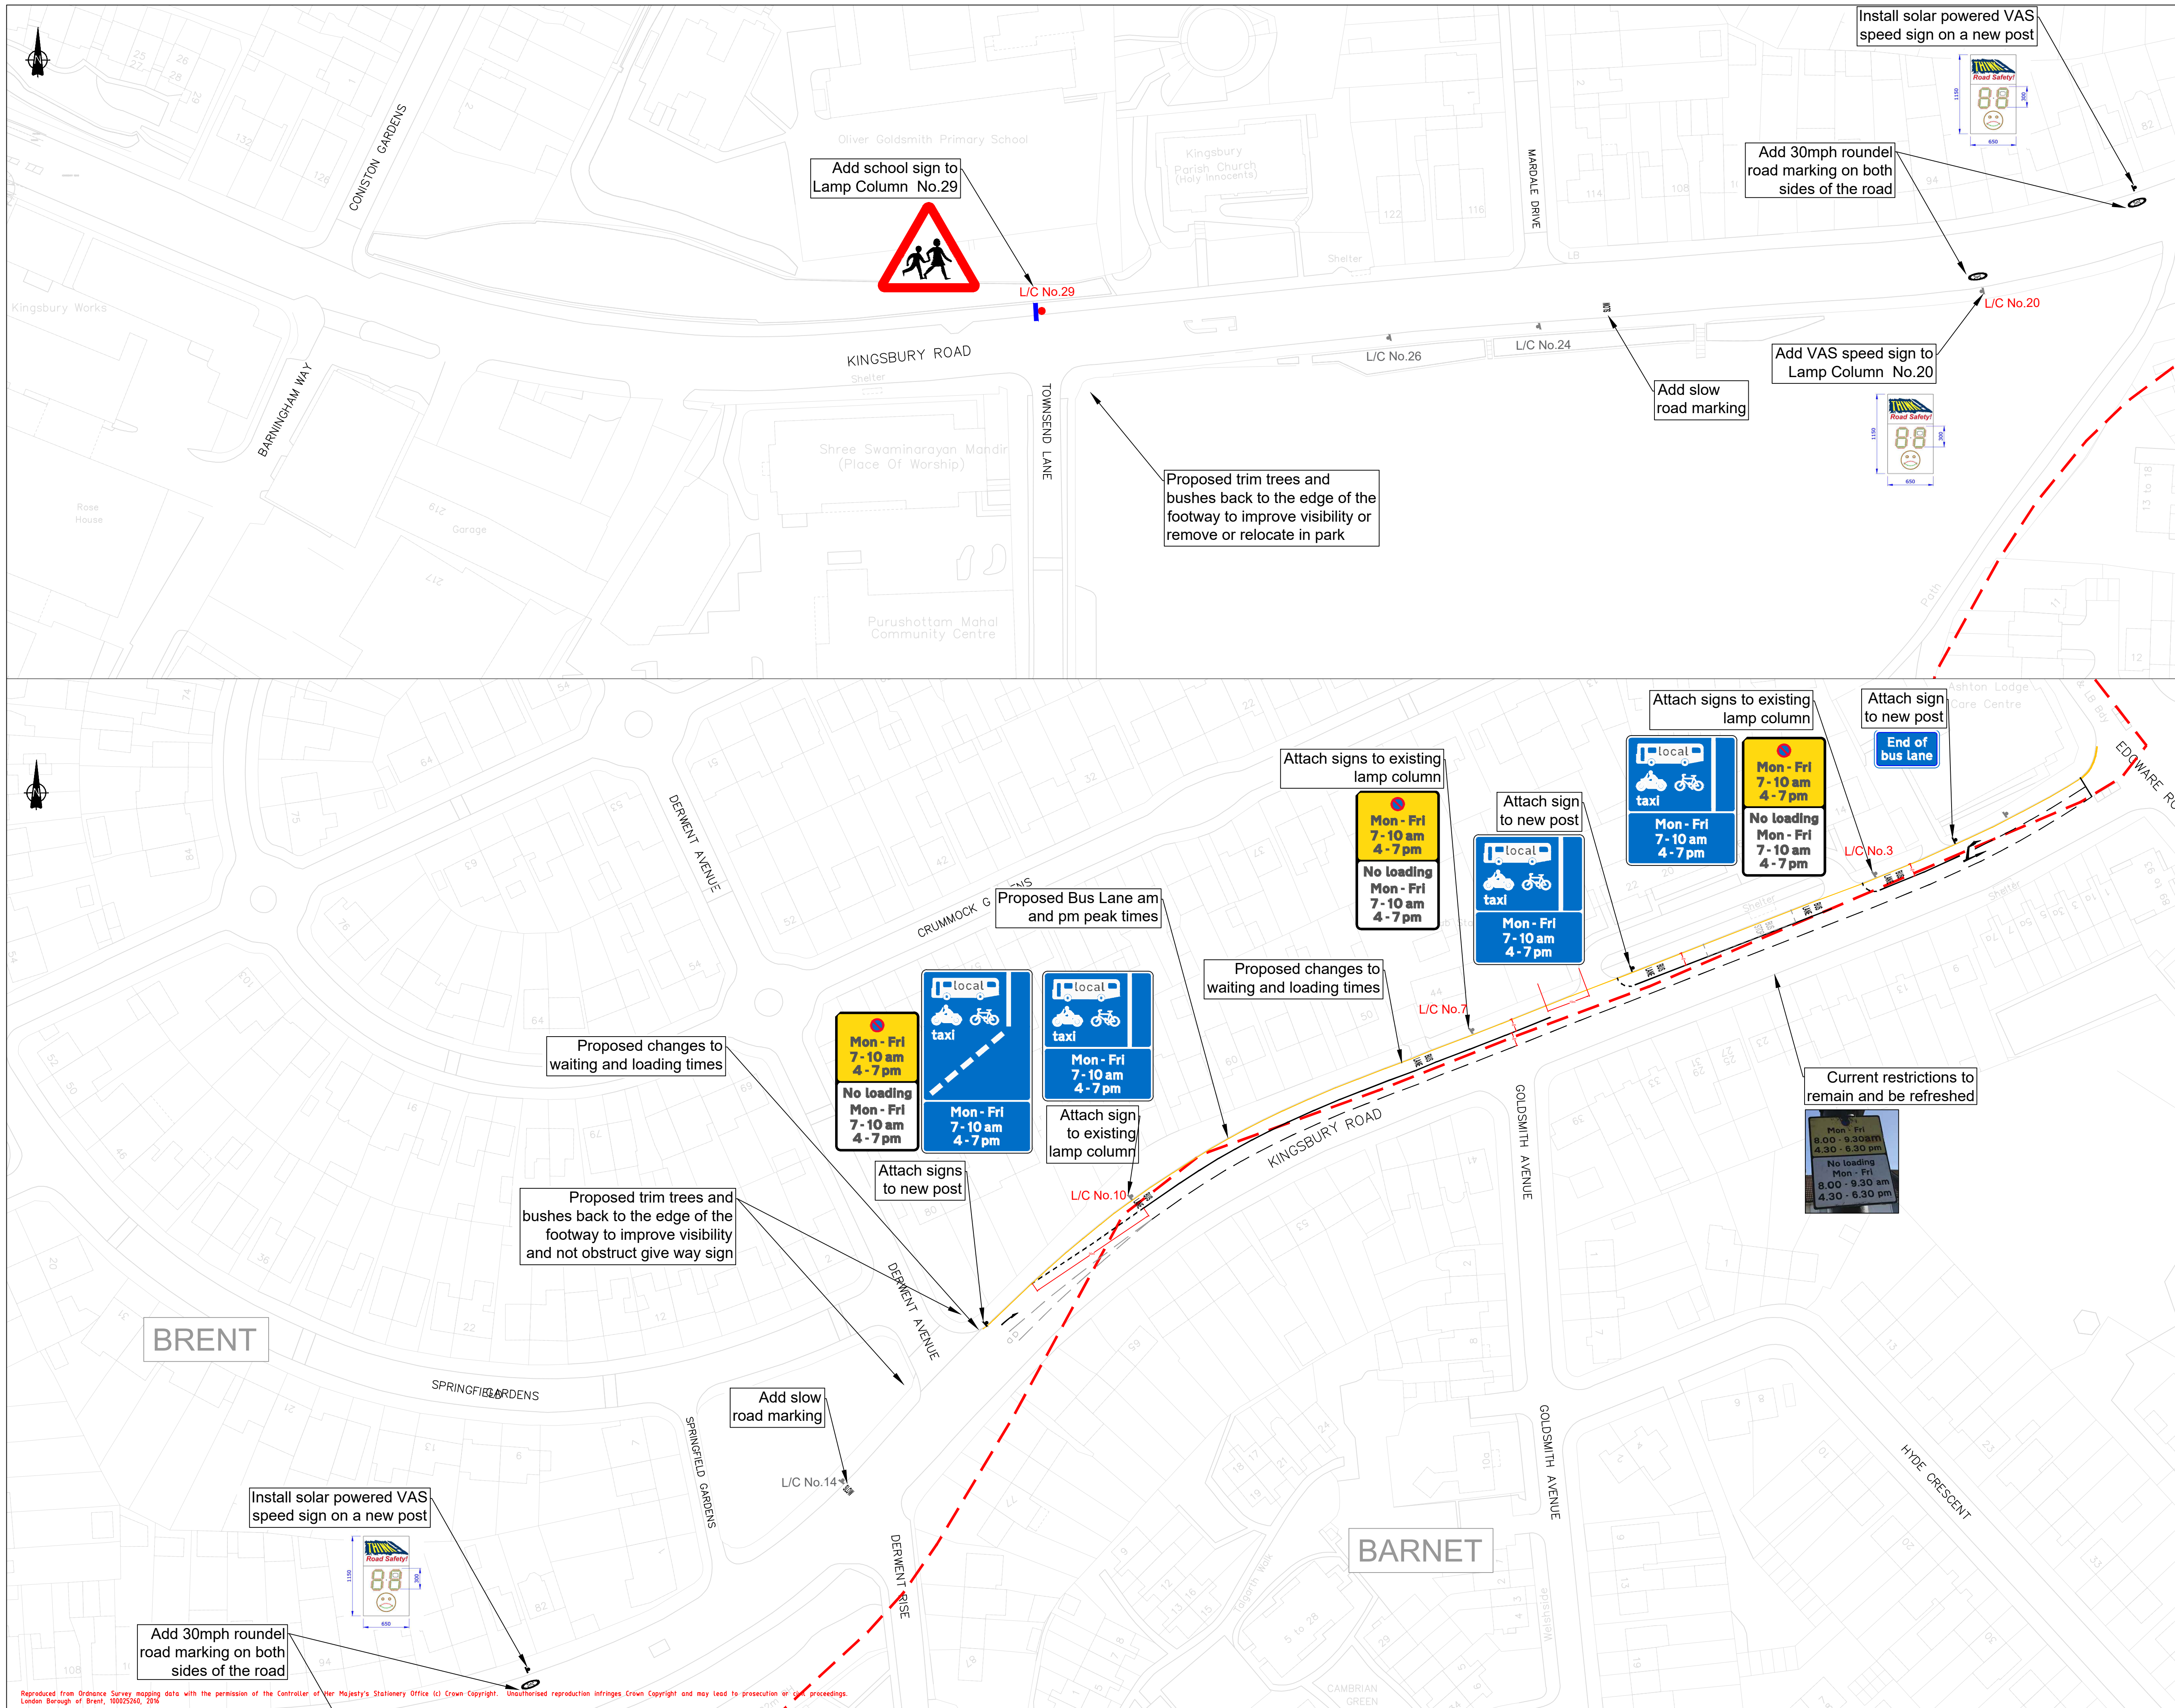

Date	Rev.	Comments
Amendments		
London Borough of Brent Regeneration and Environmental Services Highways and Infrastructure Brent Civic Centre, Engineers Way, Wembley, Middlesex, HA9 0FJ		
Job Title		
Kingsbury Road East of Church Lane to A5 Edgware Road		
Drawing Title		
Proposed Bus Lane & Road Safety measures		
Scale	A1	Designed MS
NTS		Drawn MS
Date created	Checked MS	
Jan 19	Approved	
Drawing No. K-East of Ch La	Rev. -	
CAD Ref.		

Reproduced from Ordnance Survey mapping data with the permission of the Controller of Her Majesty's Stationery Office (c) Crown Copyright. Unauthorized reproduction infringes Crown Copyright and may lead to prosecution or civil proceedings.
London Borough of Brent, 100025260, 2018