



Works

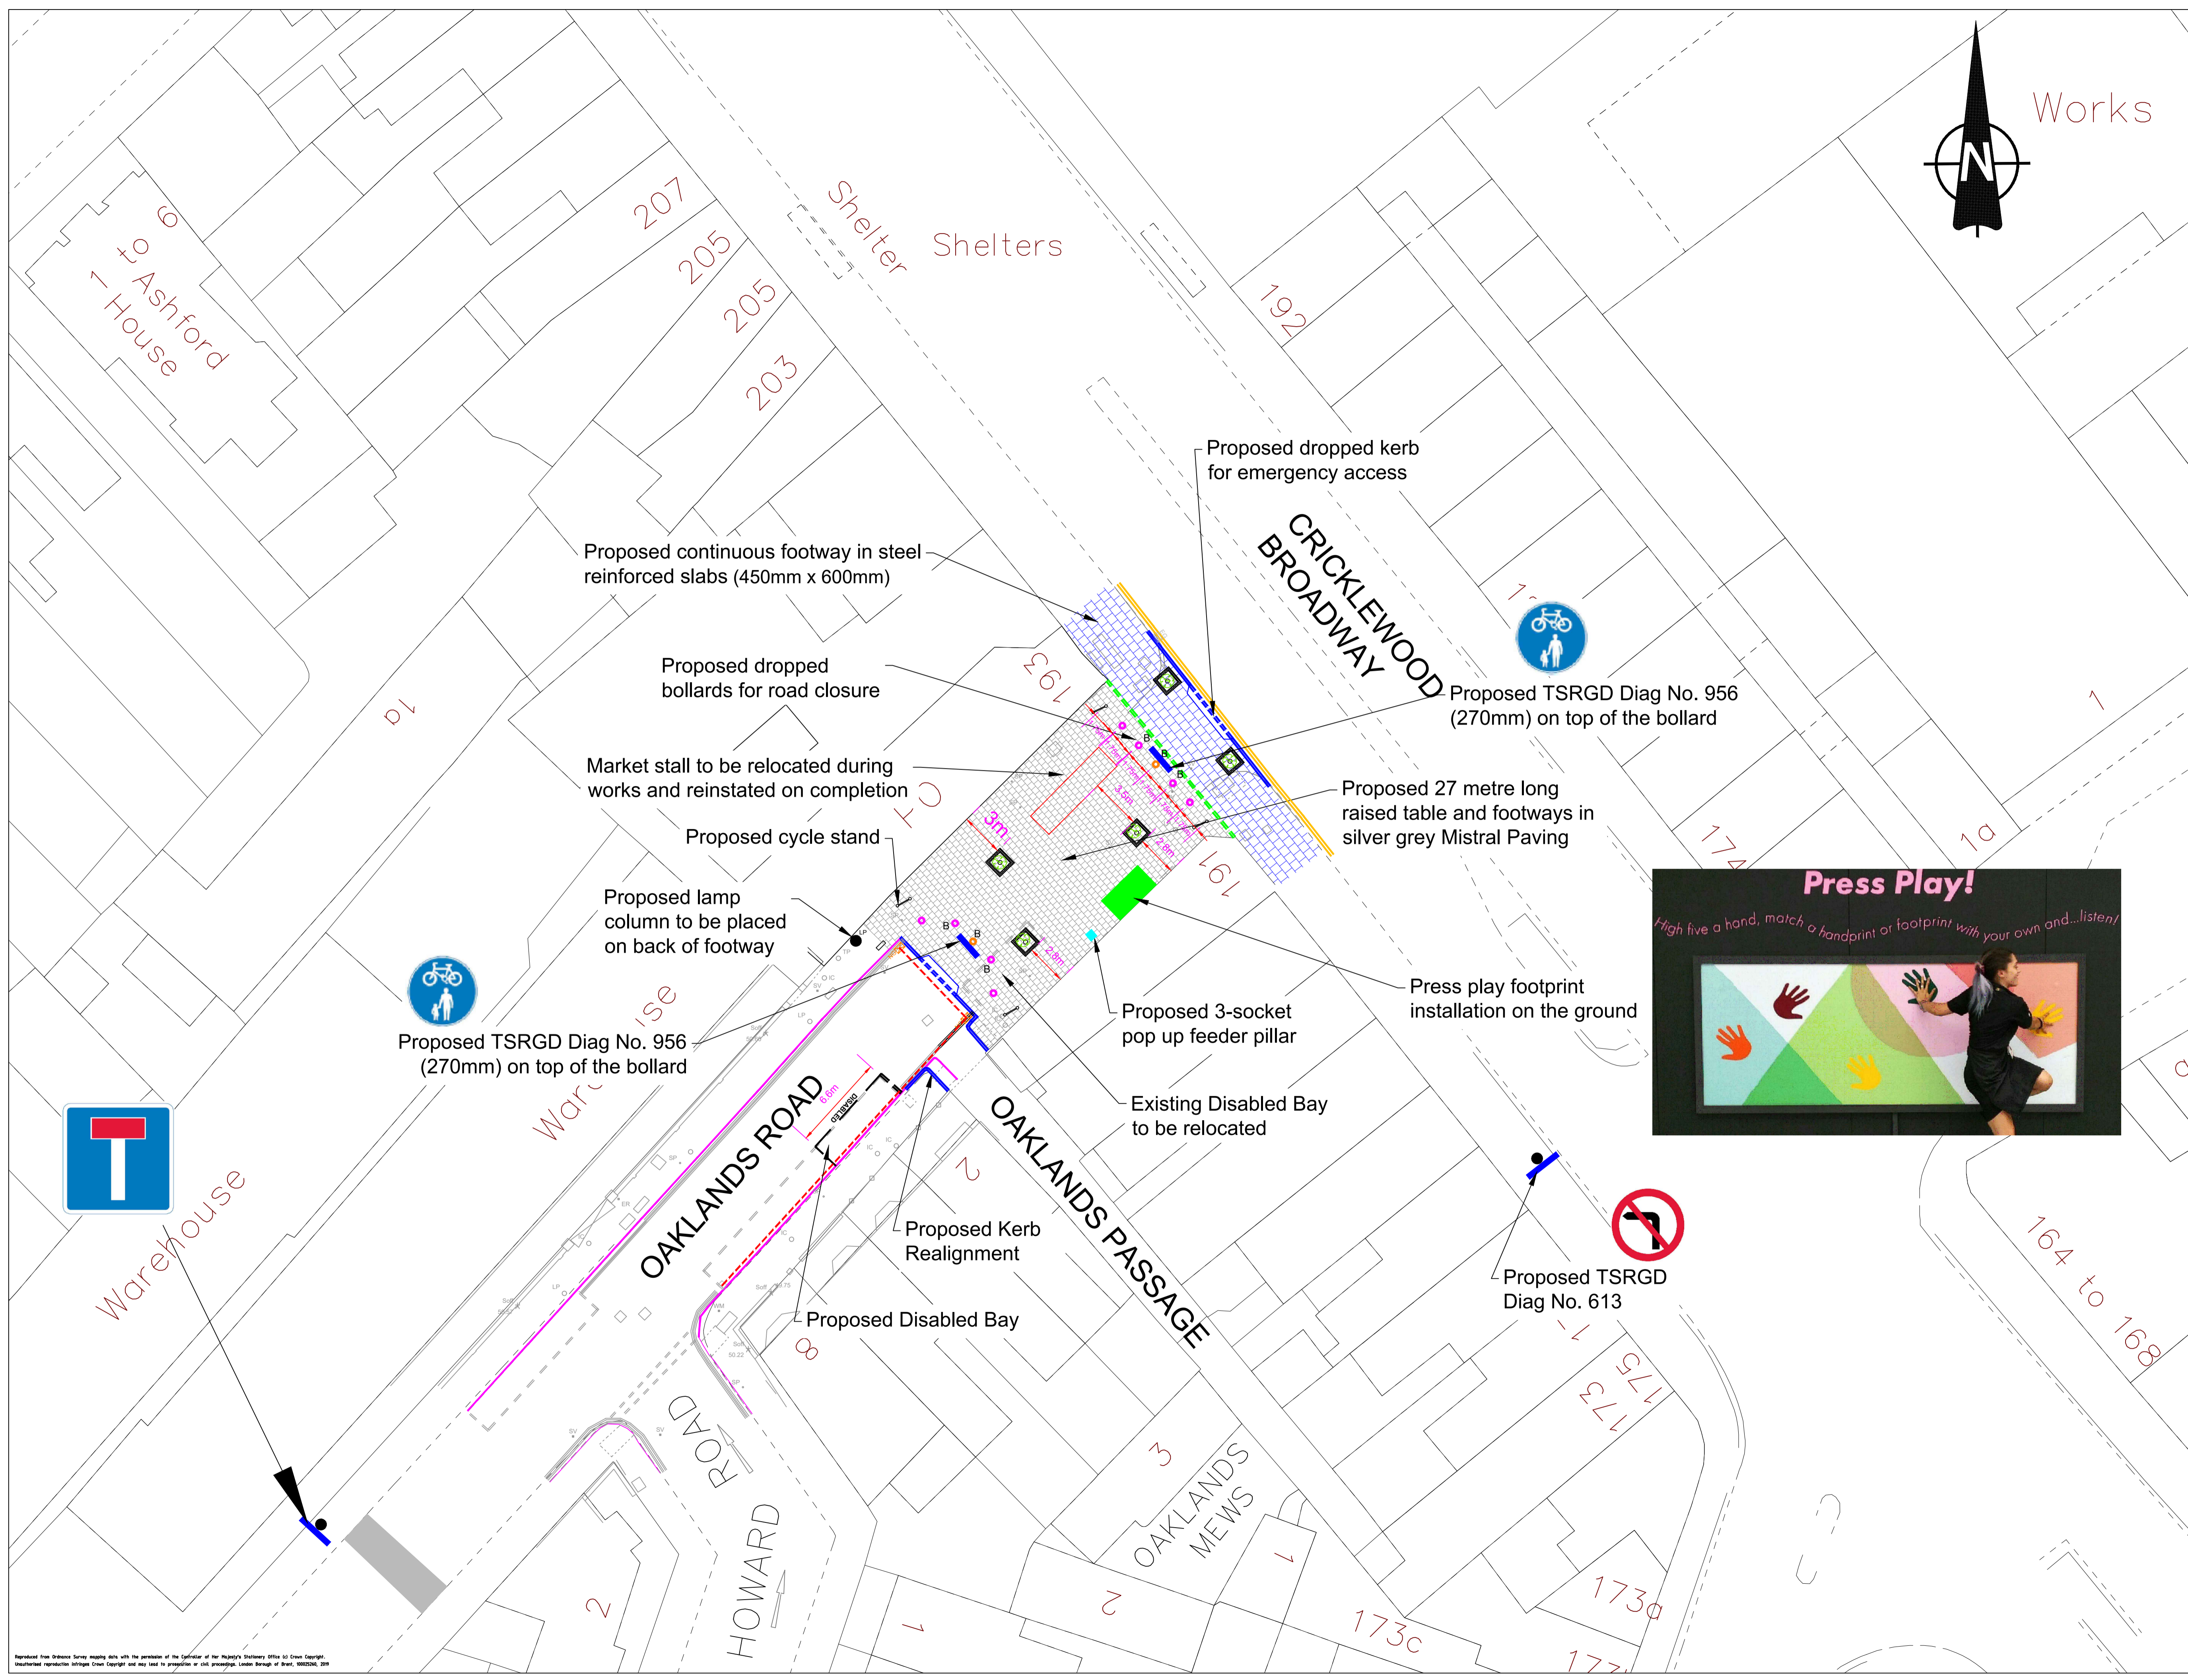

- Key:
1. All dimensions are in metres unless otherwise stated
 2. TSR refers to The Traffic Signs Regulations and General Directions 2002.
 3. All carriageway markings and signage must comply with The Traffic Signs Regulations and General Directions 2002.
 4. All new street furniture is to be supplied Raven black unless otherwise specified.
 5. All street furniture (including electrical items) must be located a minimum of 450mm back from the roadside kerb face.
 6. The edge of all signage must be a minimum of 450mm from the edge of the carriageway (sign to be offset on post if necessary).
 7. All new sign posts are to either be 76mm diameter steel posts (unilluminated) or 76/140mm diameter wide based steel posts (illuminated) finished in Raven Black.
 8. All posts are to have end caps fitted.
 9. The bottom edge of all signage is to be 2.3m from footway level.
 10. The heights specified for new sign posts/sign lights are above ground heights (i.e. foundation depth not included)
 11. All carriageway markings shown in black (yellow for warning restrictions) are new markings to be laid as part of this scheme or existing markings that are to be re-marked.
 12. All existing stat. covers that fall within the extents of any tactile paving are to be replaced with inset covers and tactile paving is to be laid within.
 13. All raised carriageway features must fully comply with The Highways (Road Humps) Regulations 1999
 14. All works associated with the zebra crossing must fully comply with The Zebra, Pelican and Puffin Pedestrian Crossings Regulations and General Directions 1997

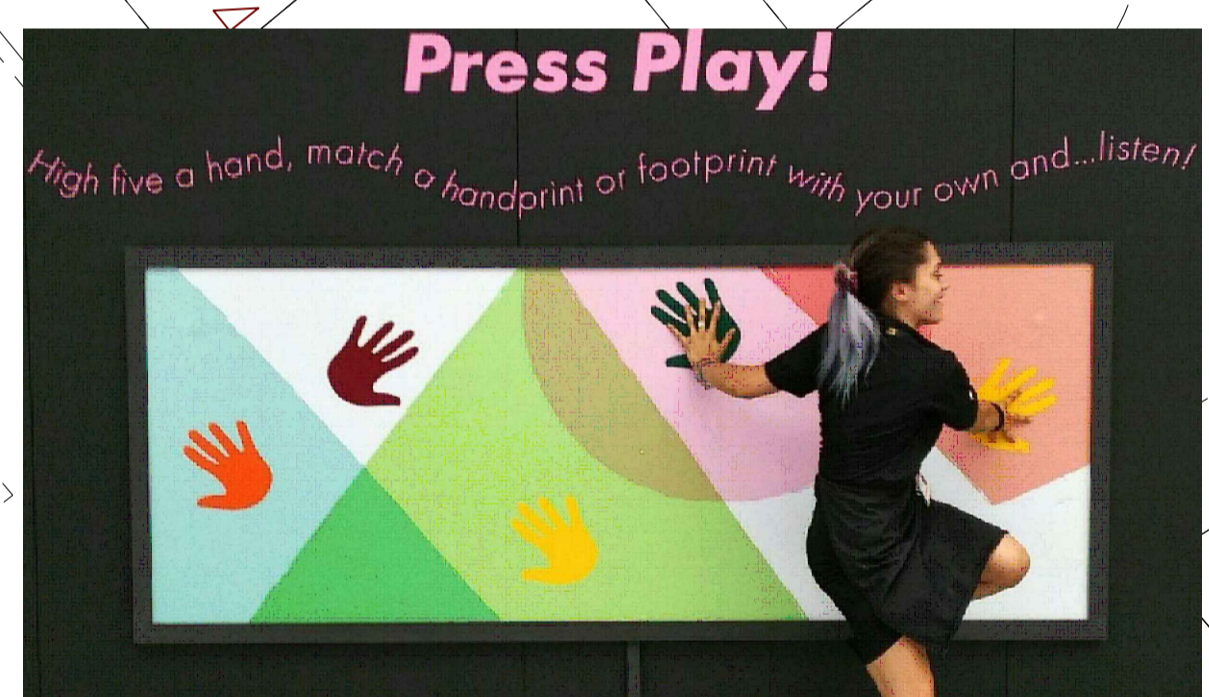

Key:

	Proposed Silver Grey Mistral Paving (240x160mm in stretcher bond)
	Proposed Continuous Footway in Stone Reinforced Slabs (450mm x 600mm)
	Existing Kerb
	Proposed Kerb
	Proposed Dropped Kerb
	Proposed Flushed Kerb
	Proposed Bollard
	Proposed Dropped Bollard
	Proposed Tree
	Proposed Gully Connection
	Proposed Gully (2 no.)
	Proposed Double Yellow Lines
	Proposed Pole
	Proposed Sign
	Proposed Cycle Stand (4 no.)
	Proposed Lamp Column
	Proposed 3-Socket Pop Up Feeder Pillar (1no.)
	Existing Market Stall to remain

Rev	Revision Note	Date

London Borough of Brent
Highways and Infrastructure Service
Brent Civic Centre, Engineers Way,
Wembley, Middlesex. HA9 0EJ

Job Title
OAKLANDS ROAD PLAYABLE STREET

Drawing Title
CONSULTATION DRAWING

Scale	1:200	Designed SS/AS
	A1	Drawn SS
Date created	27.08.2019	Checked JD
		Approved SF
Drawing No.	1920 SE40	Rev. 0
CAD Ref.	S:\Transport\2019\1920\1920 SE40\1920 SE40.dwg	

Reproduced from Ordnance Survey mapping data with the permission of the Controller of Her Majesty's Stationery Office © Crown Copyright. Street names reproduced by Ordnance Survey. All other rights reserved. London Borough of Brent, W92JUN, 2019